




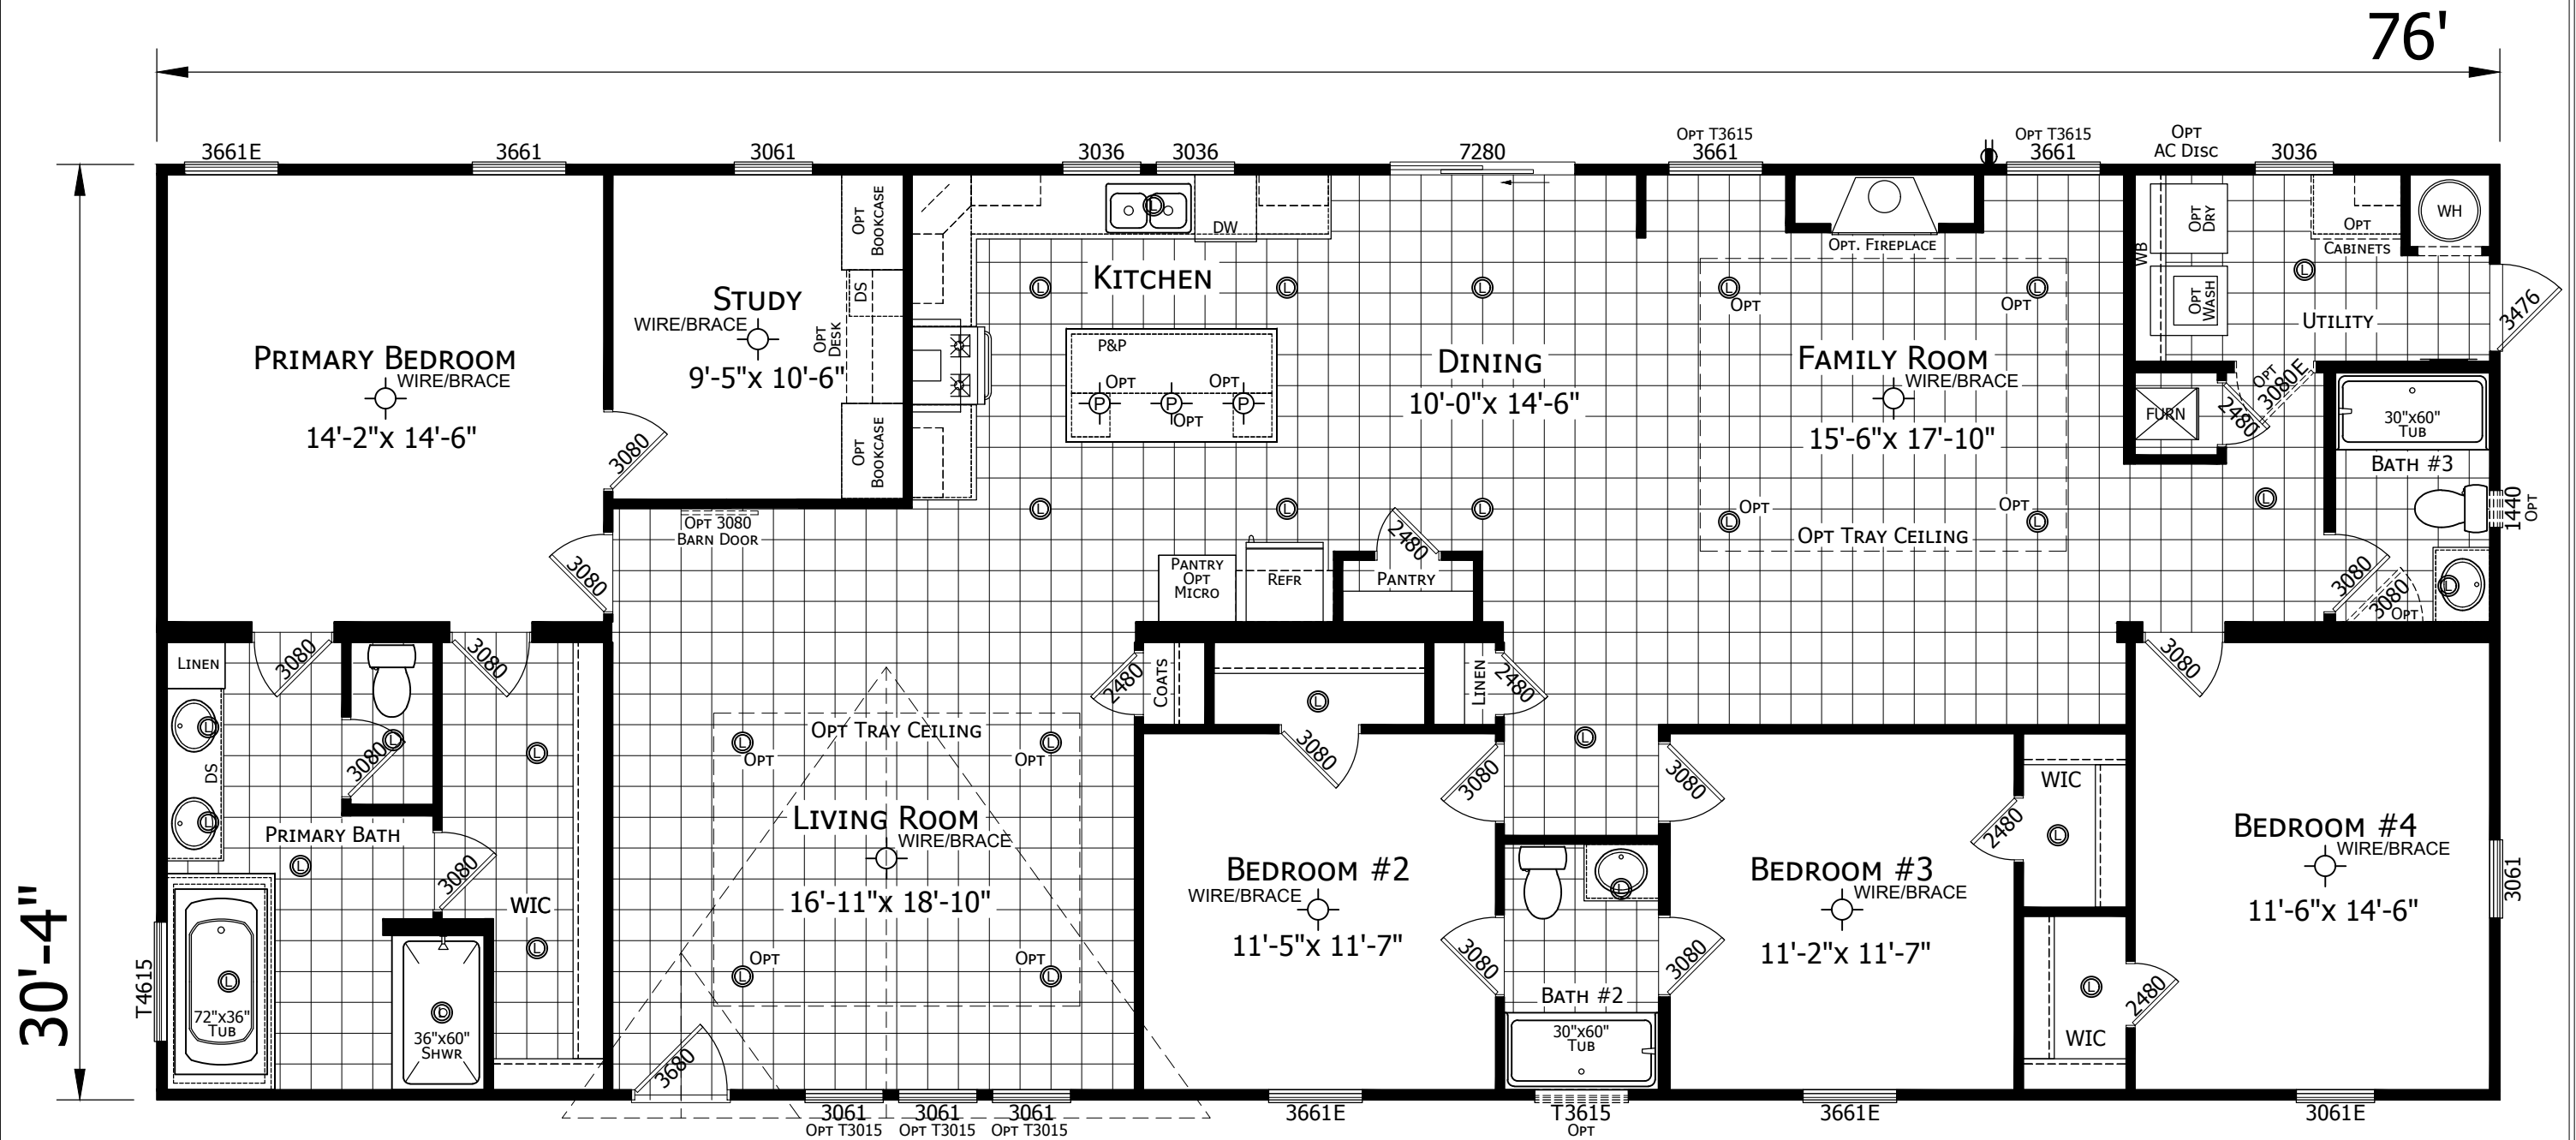


IN3276H43105 (IN3276I)
4 BEDROOM 3 BATH
76'-0" x 30'-4"
2305 Sq. Ft. TOTAL

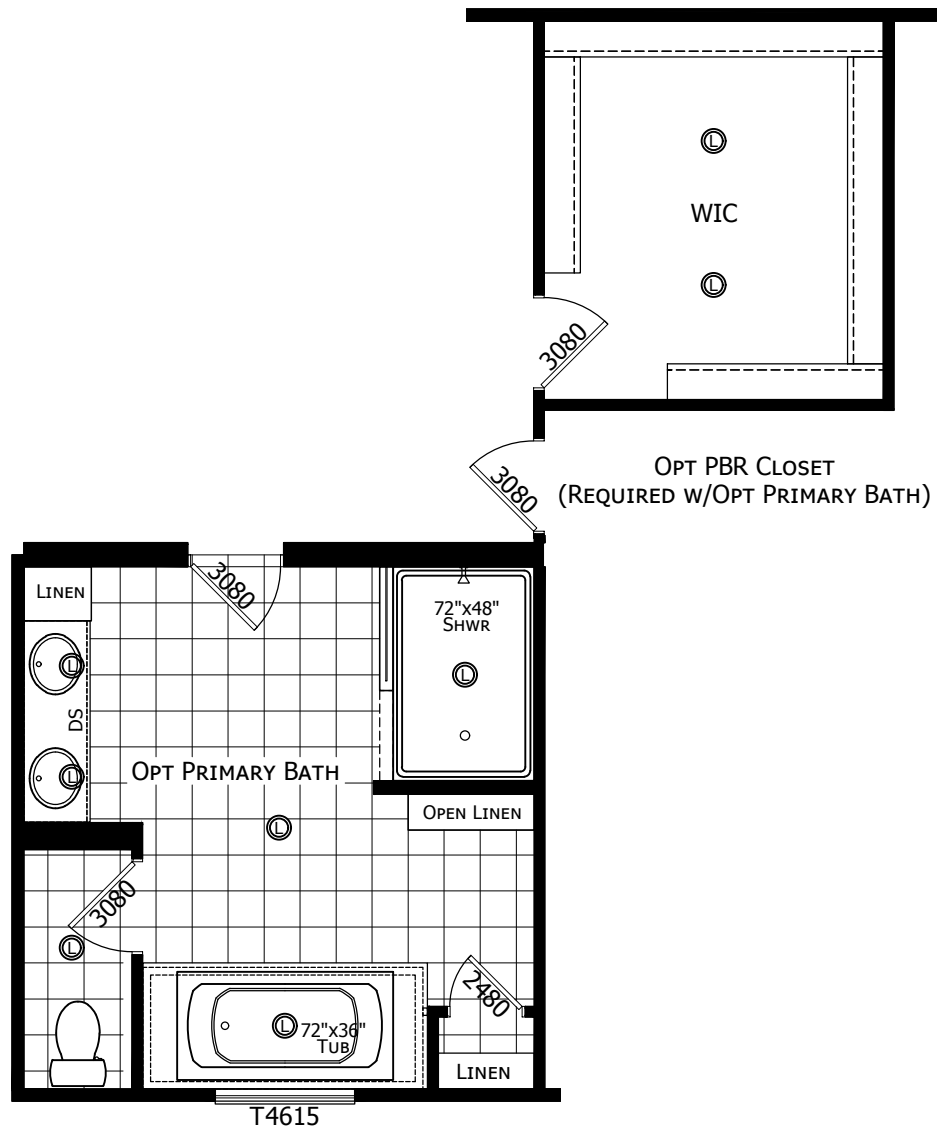


CA20-3.412

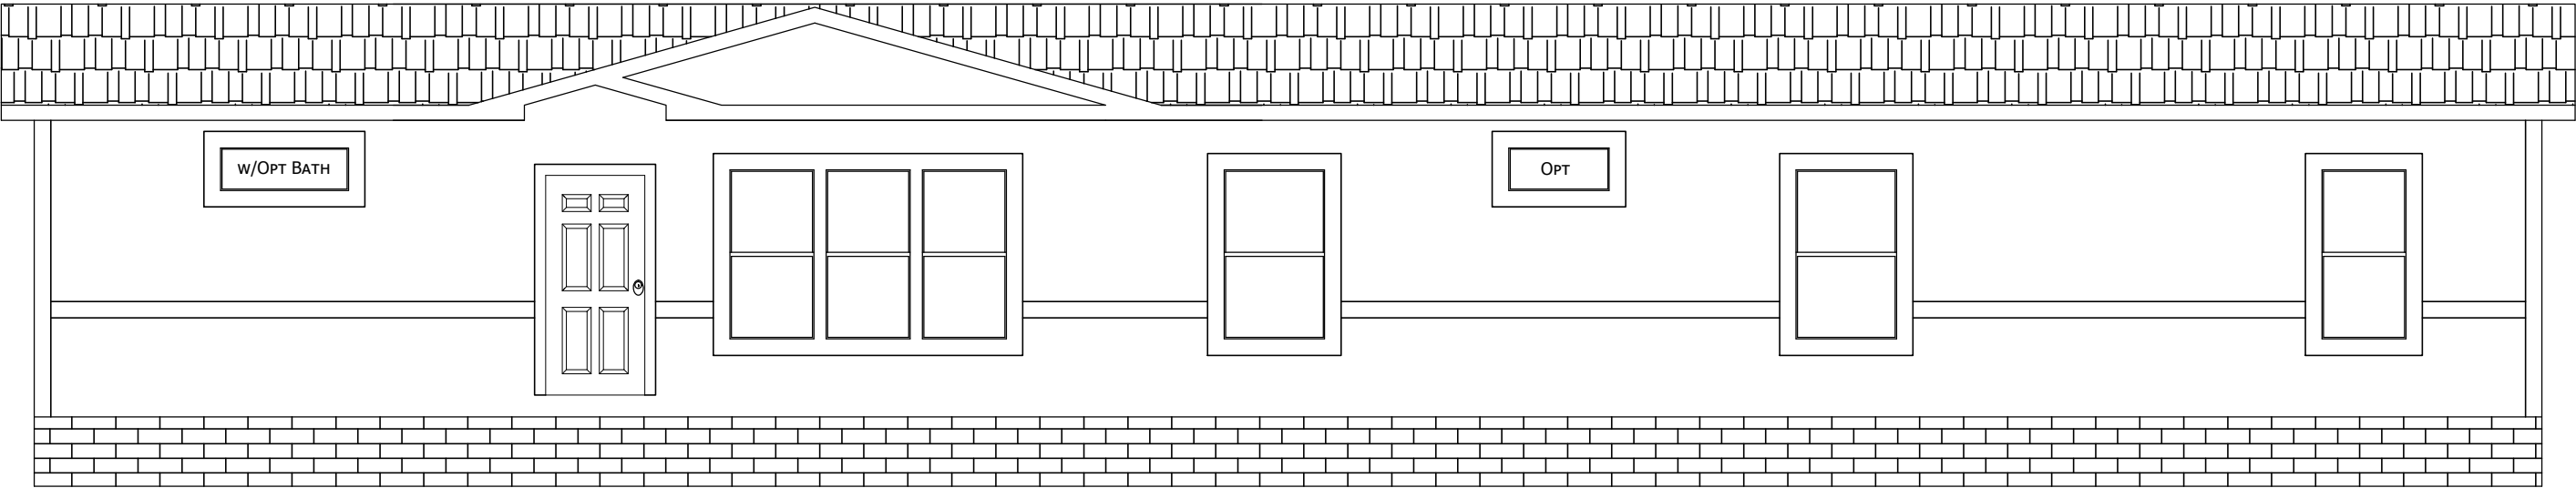


FRONT ELEVATION

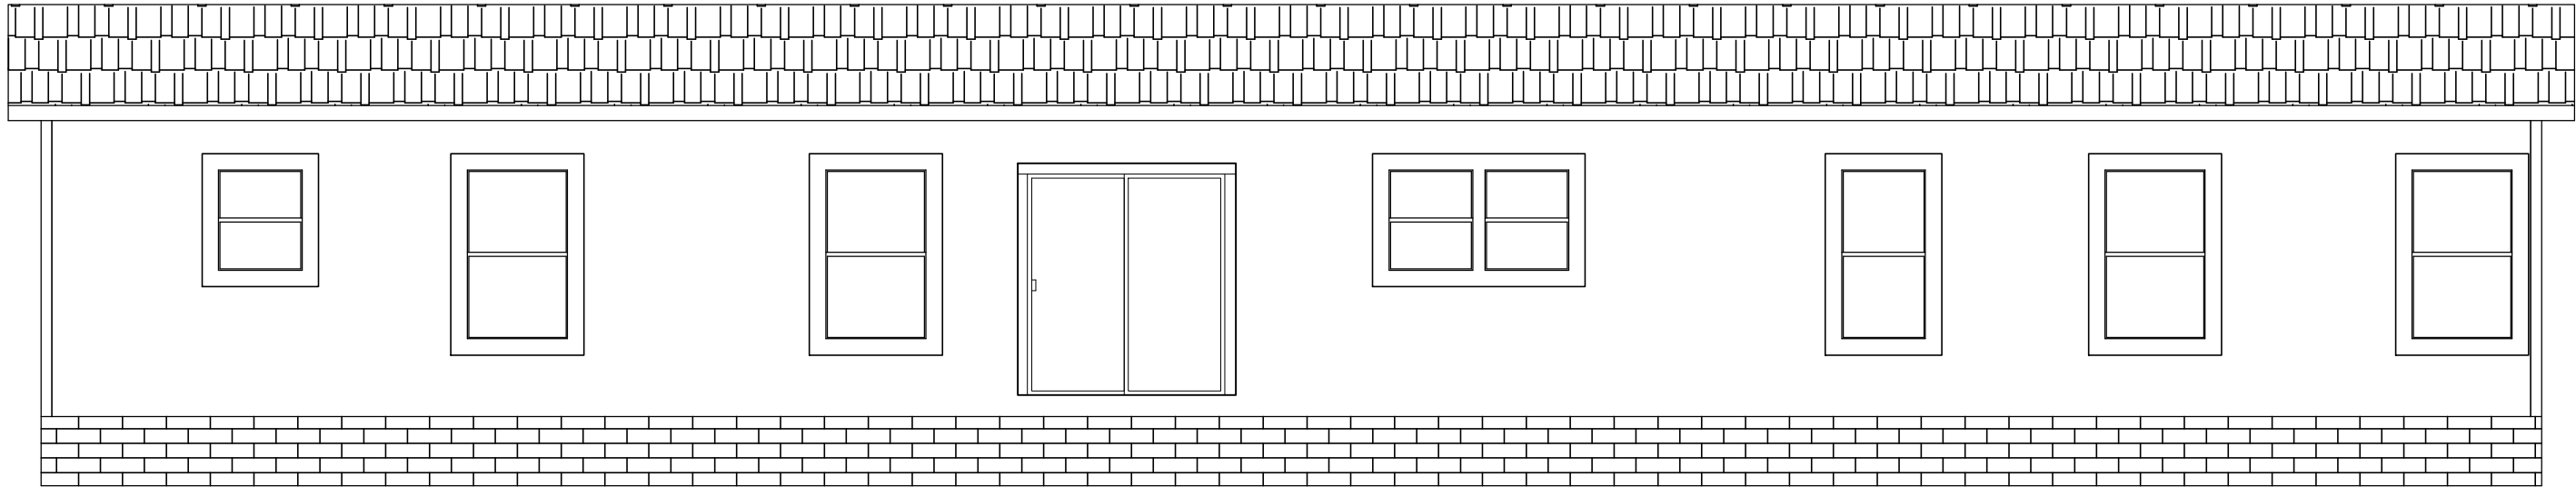

REAR ELEVATION

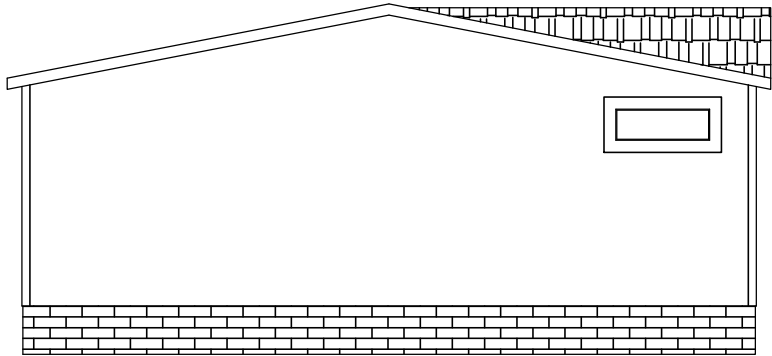

LEFT SIDE ELEVATION

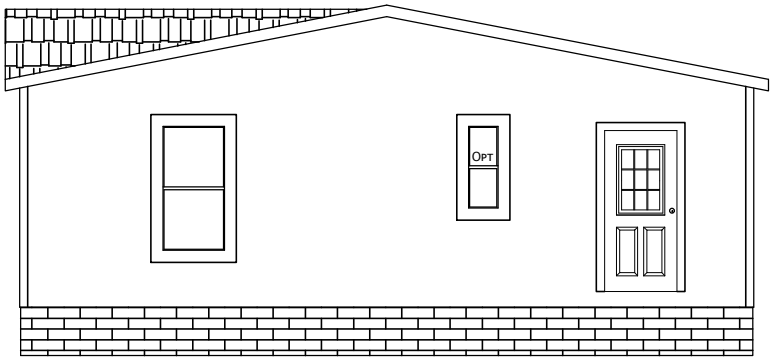

RIGHT SIDE ELEVATION

CHAMPION

MANUFACTURED BEAUTIFULLY™

3401 WEST CORSICANA ATHENS, TX 75751

MODIFICATIONS

PROJECT:

110IN3276H43105
76'-0" x 30'-4"
4 BD 3 BT

DRAWN BY: RWALTERS

DATE: 05-27-22

SCALE: 3/16" = 1'-0"

TITLE:

ELEVATIONS






FILENAME: 110IN3276H43105-P3

110-IN3276I

SHEET:

EV-101

PROPRIETARY AND CONFIDENTIAL
THESE DRAWINGS AND SPECIFICATIONS ARE ORIGINAL,
PROPRIETARY AND CONFIDENTIAL MATERIALS OF CHAMPION.
COPYRIGHT © 1976-2022 BY CHAMPION

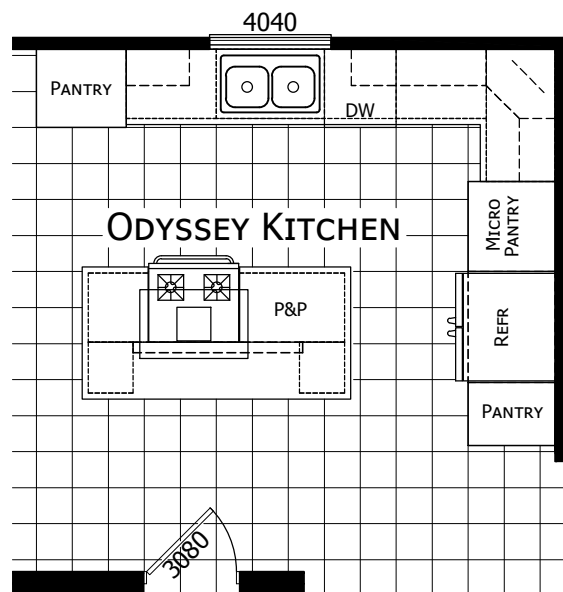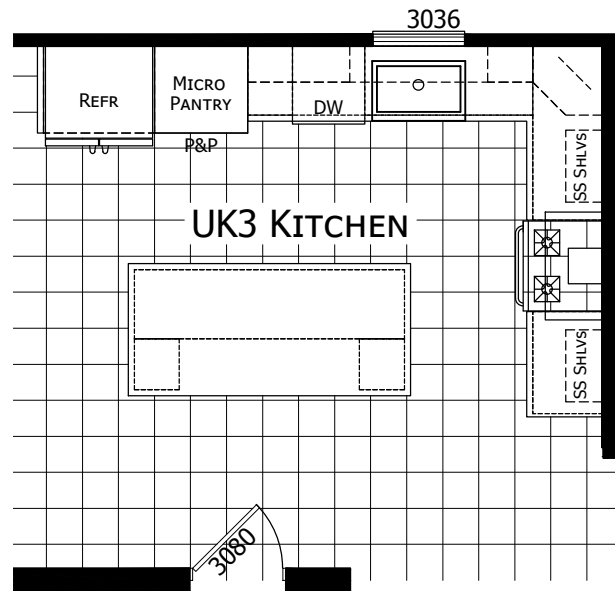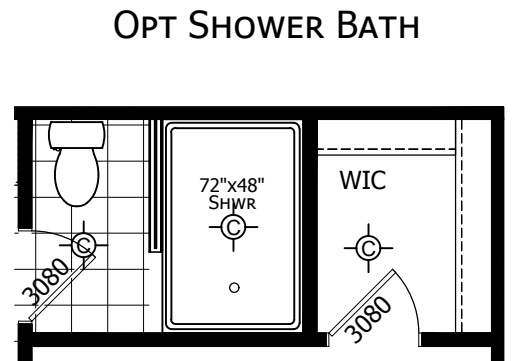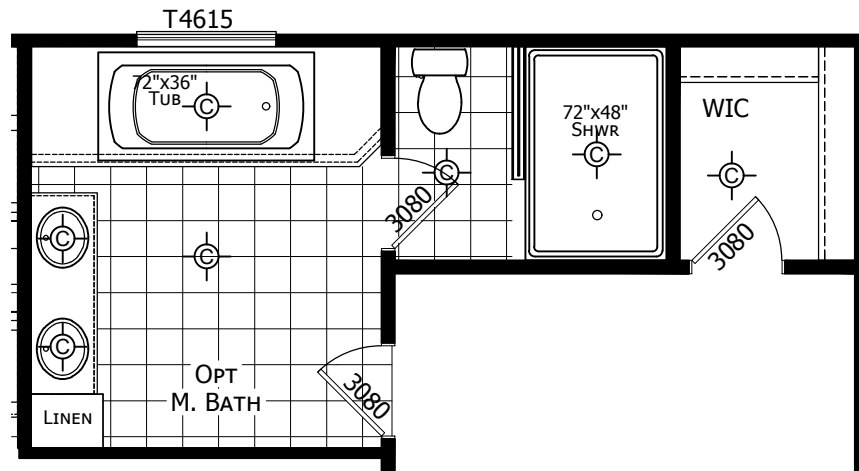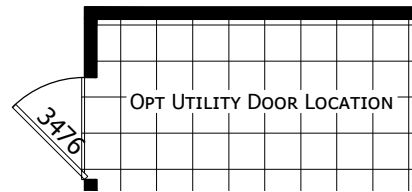

CHAMPION

MANUFACTURED BEAUTIFULLY™

3401 WEST CORSICANA ATHENS, TX 75751

MODIFICATIONS

- | | | | |
|---|-----------------------------|----------|----|
| 1 | ADD OPTIONAL MASTER BATH | 07/07/20 | RW |
| 2 | Merge BR#2 Door, Misc Revs | 07/12/21 | RW |
| 3 | Adjust M-Wall at MBR/Living | 10/11/21 | RW |
| 4 | SPEC CHANGES | 12/20/21 | RW |

PROJECT:
110IN3276H43078
30'-4" x 76'-0"
4 BD 3 BTH


DRAWN BY: RWALTERS
DATE: 09-10-19
SCALE: 3/16" = 1'-0"

TITLE:
LITERATURE
PLAN OPTIONS


FILENAME: 110IN3276H43078
110-IN3276U

SHEET:
L-102


PROPRIETARY AND CONFIDENTIAL
THESE DRAWINGS AND SPECIFICATIONS ARE ORIGINAL,
PROPRIETARY AND CONFIDENTIAL MATERIALS OF CHAMPION.
COPYRIGHT © 1976-2021 BY CHAMPION

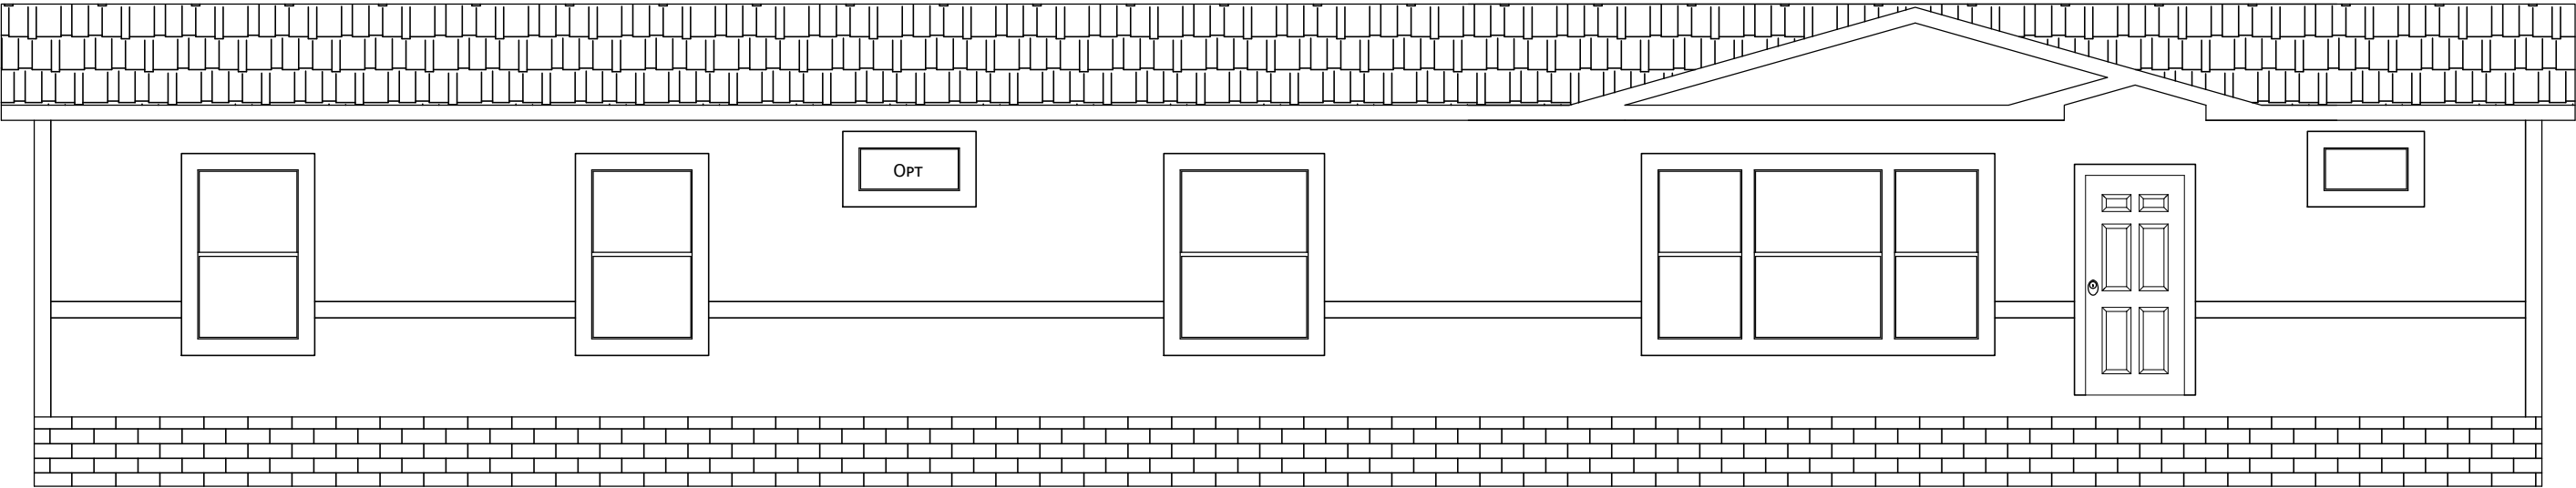


FRONT ELEVATION

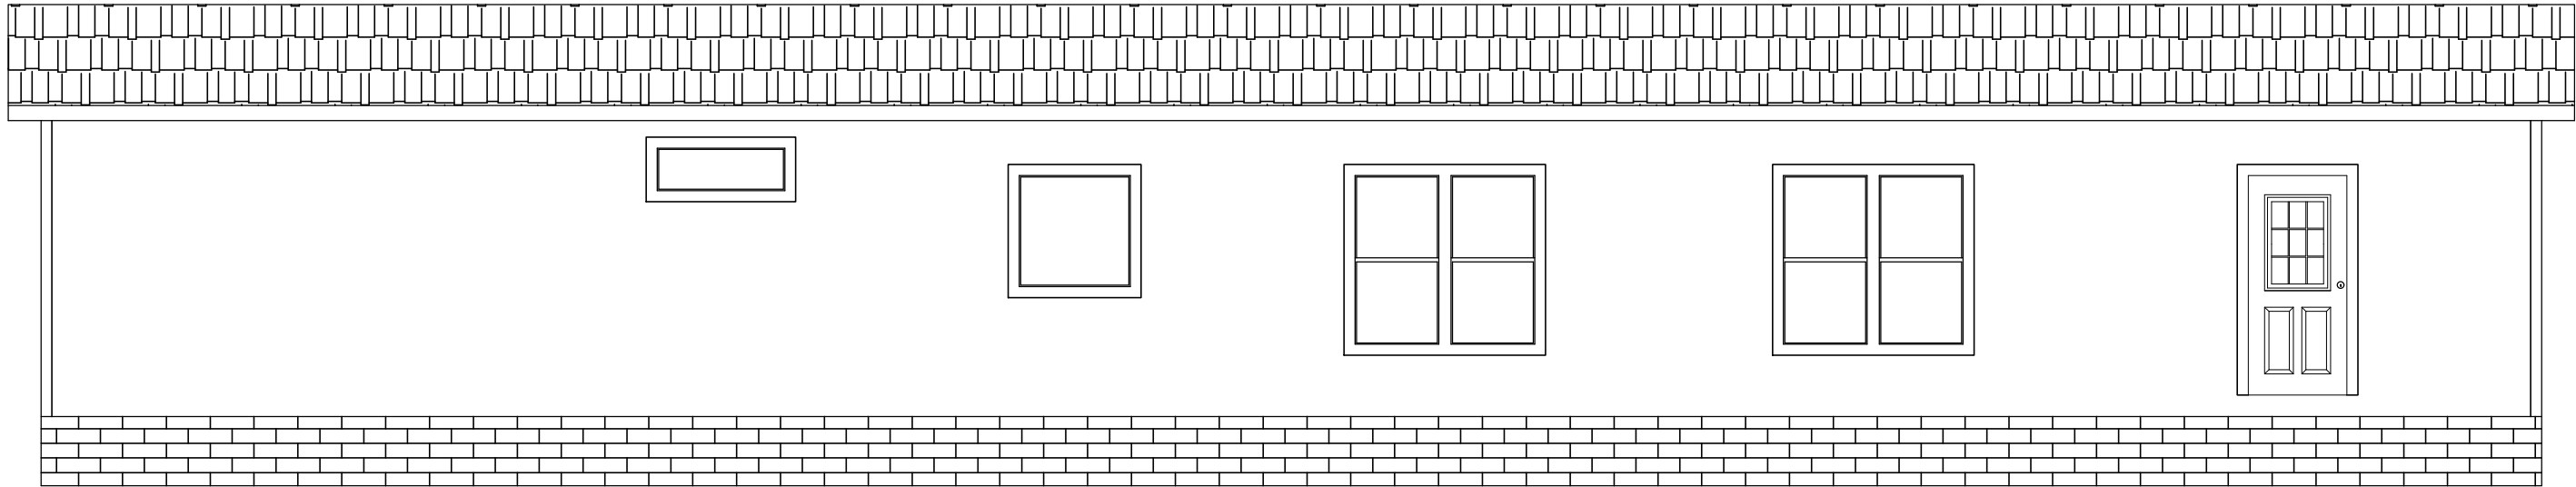


REAR ELEVATION

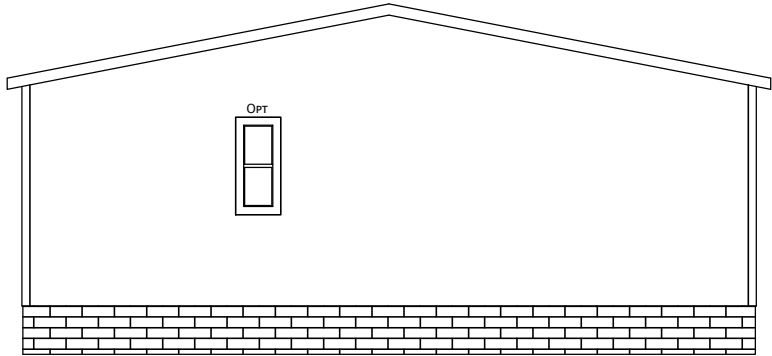

LEFT SIDE ELEVATION

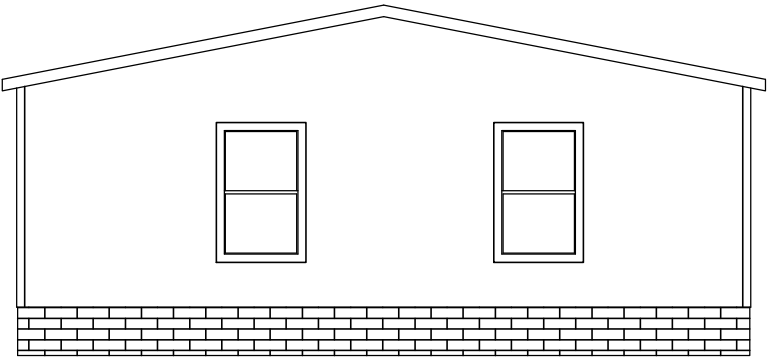

RIGHT SIDE ELEVATION

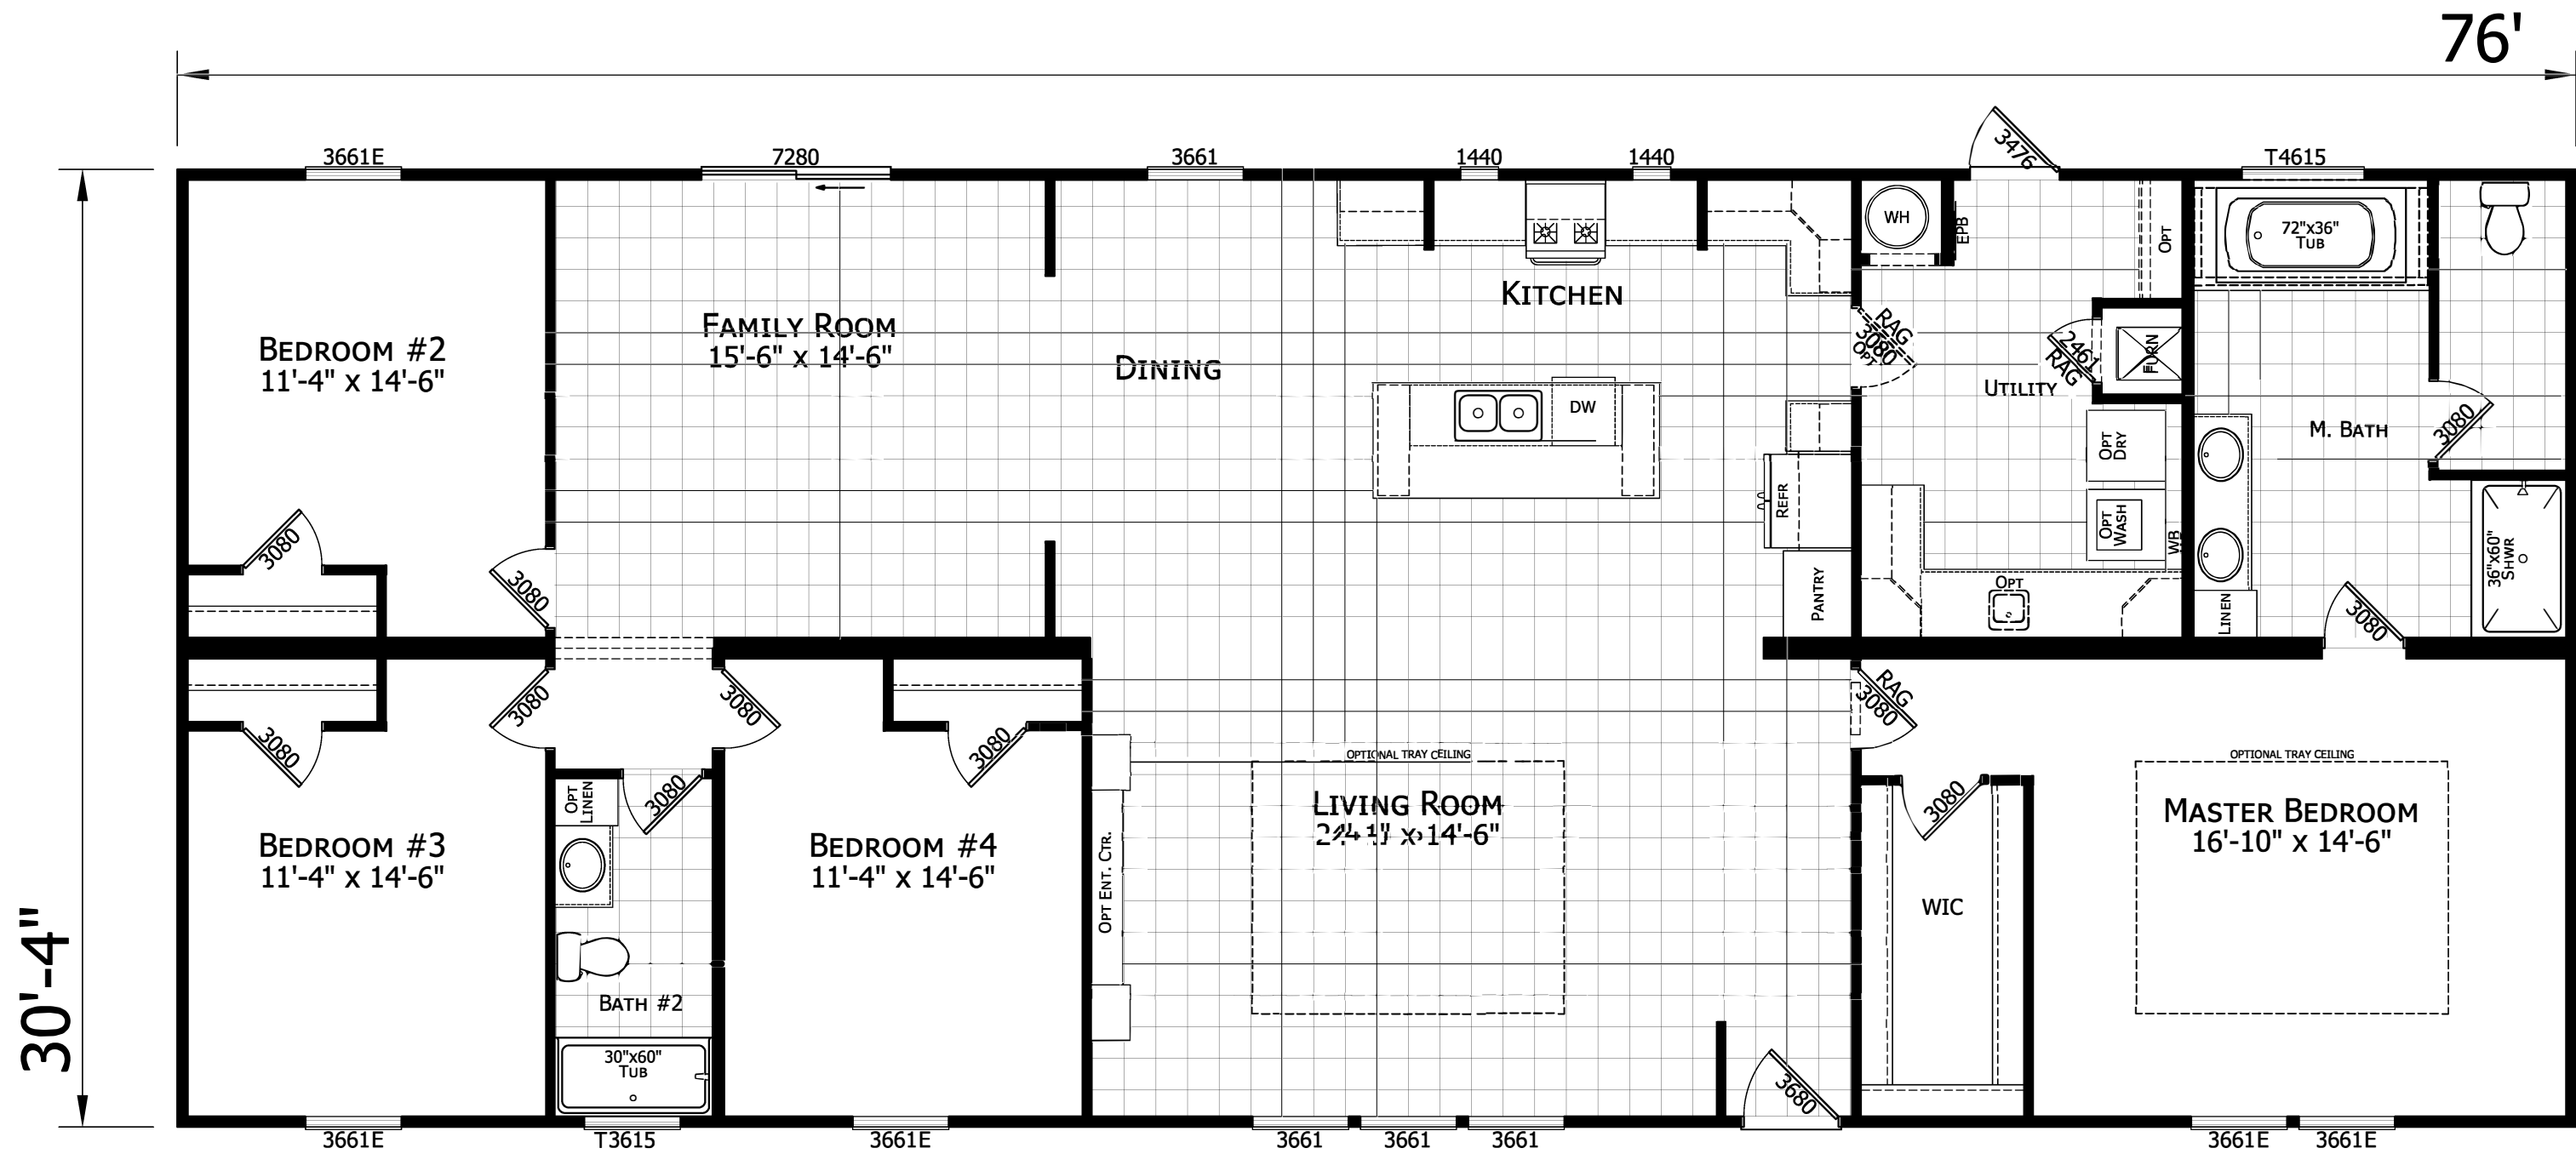

IN3276H42109 (IN3276Y)

4 BEDROOM 2 BATH
76'-0" x 30'-4"
2305 SQ. FT. TOTAL

CHAMPION

MANUFACTURED BEAUTIFULLY™

3401 WEST CORSICANA ATHENS, TX 75751

MODIFICATIONS

PROJECT:
110IN3276H42109
76'-0" x 30'-4"
4 BD 2 BT

DRAWN BY: RPARNELL

DATE: 10-08-21

SCALE: 3/16" = 1'-0"



TITLE:
LITERATURE
PLAN



FILENAME: 110IN3276H42109


110-IN3276Y

SHEET:
L-101

PROPRIETARY AND CONFIDENTIAL
THESE DRAWINGS AND SPECIFICATIONS ARE ORIGINAL
PROPRIETARY AND CONFIDENTIAL MATERIALS OF CHAMPION.
COPYRIGHT © 1976-2022 BY CHAMPION

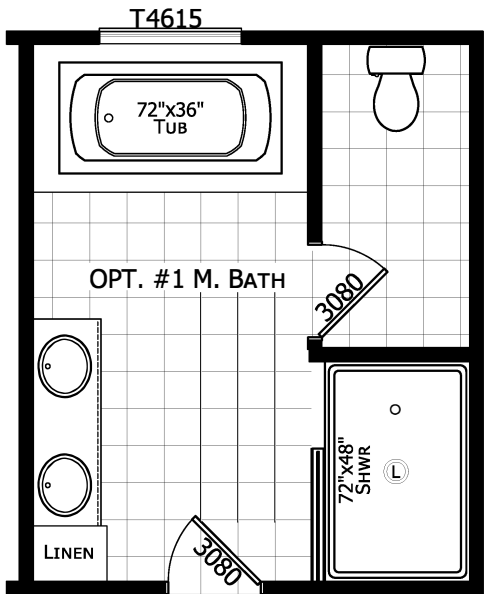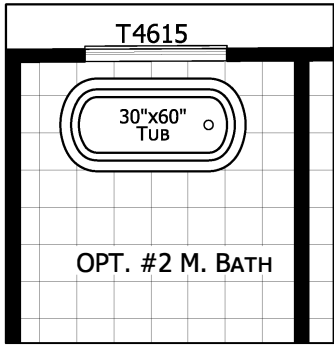

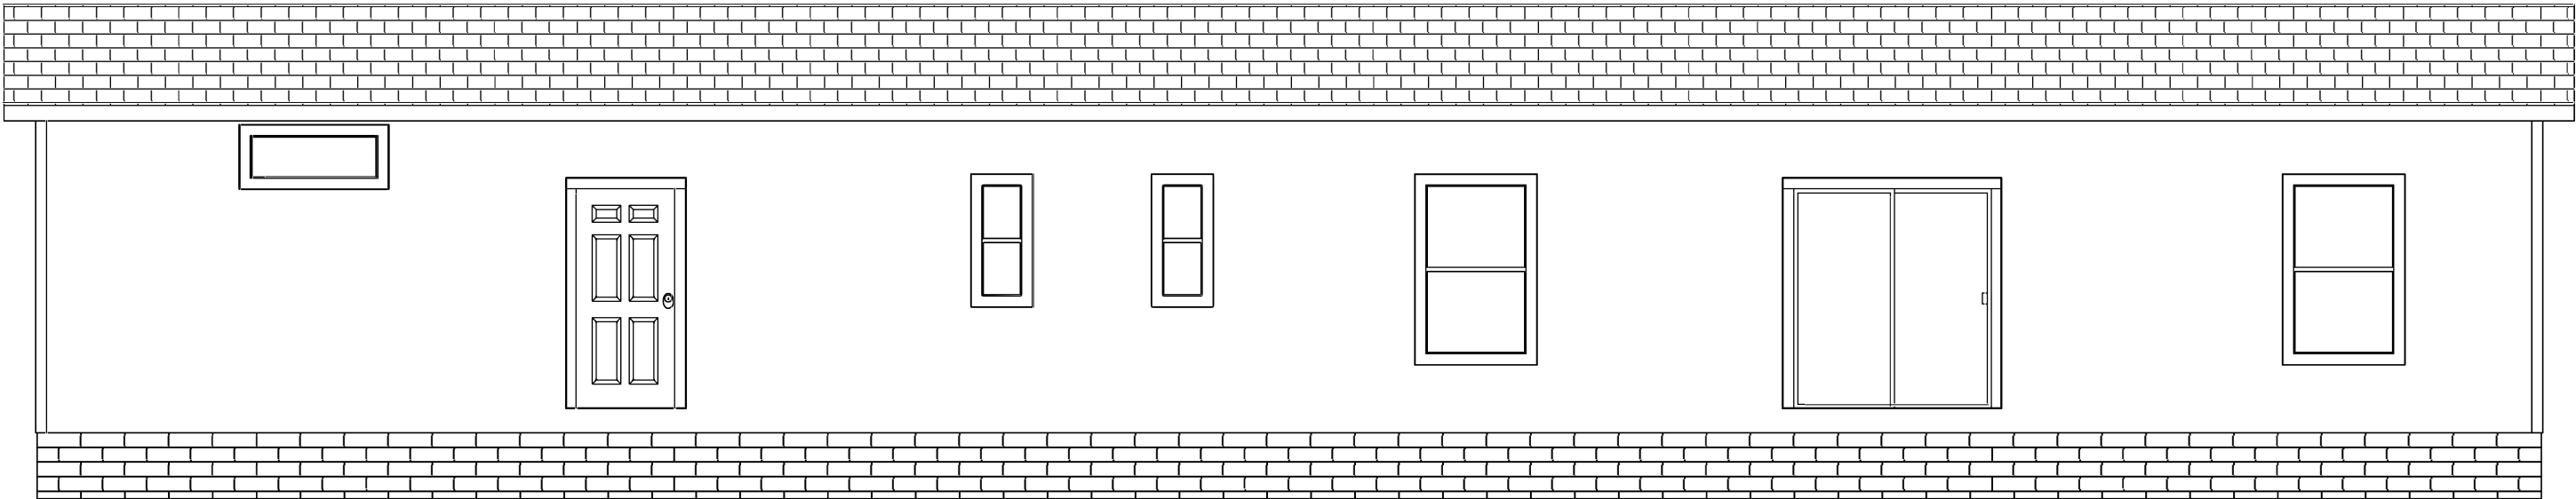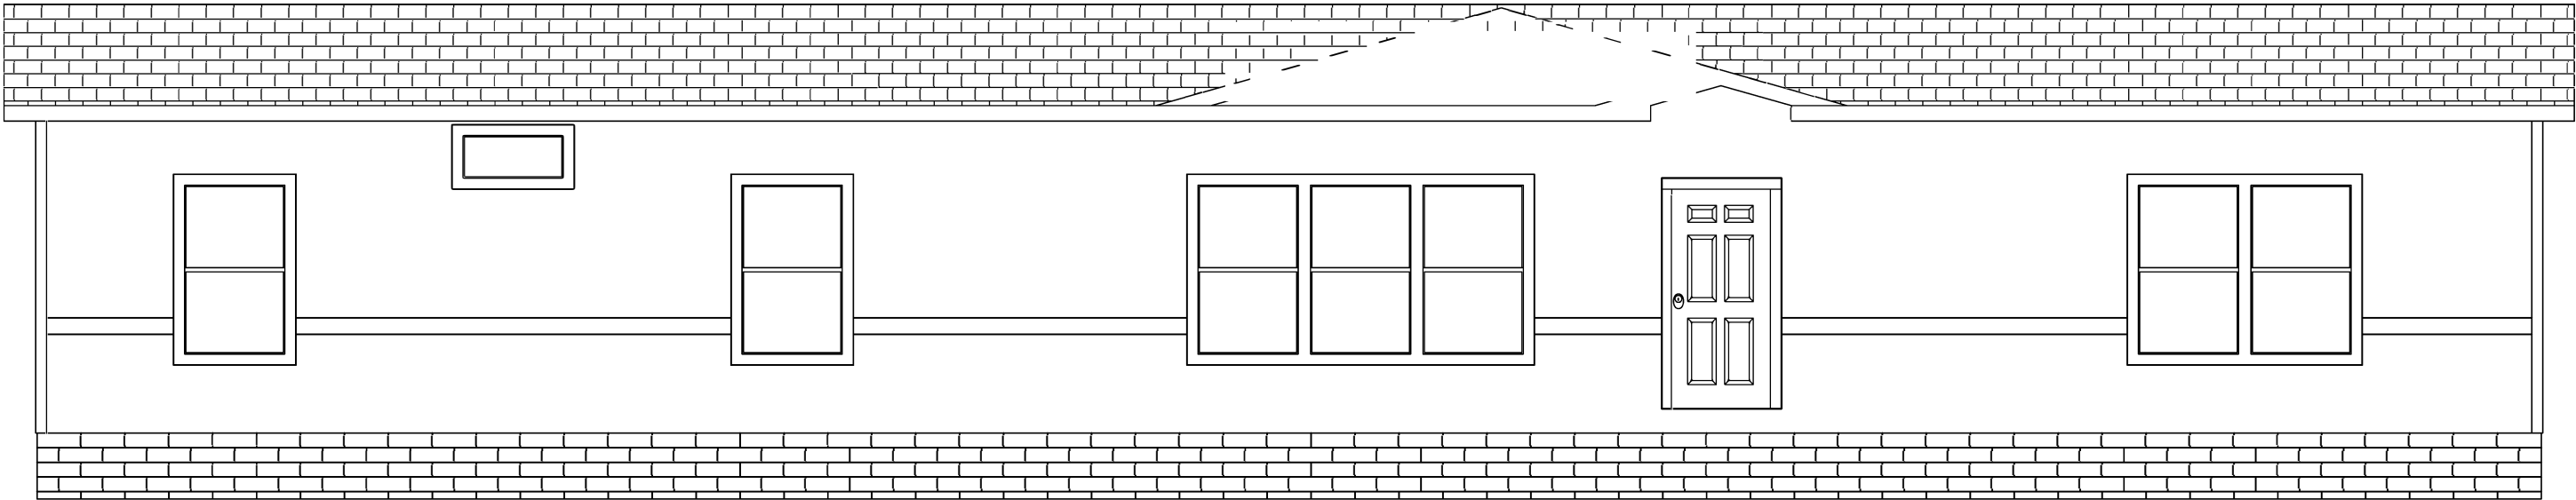

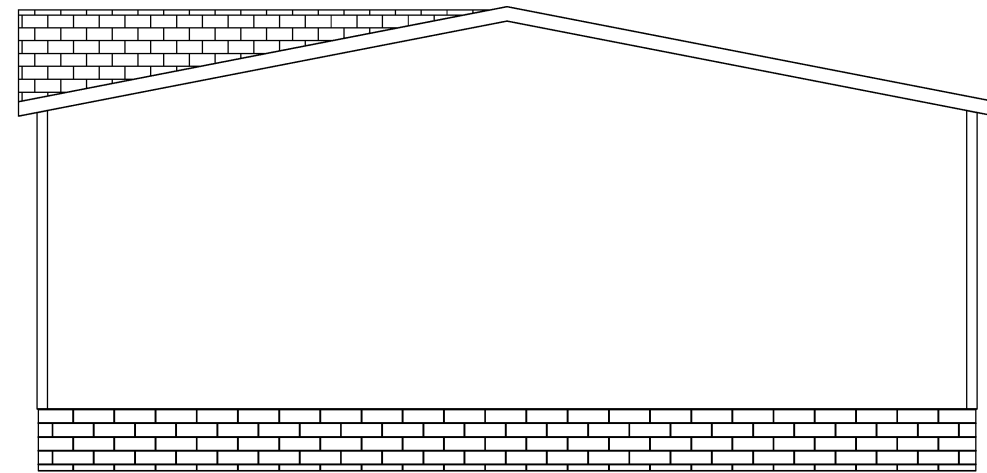


3401 WEST CORSICANA ATHENS, TX 75751

PROJECT: 110IN3276H42109
76'-0" x 30'-4"
4 BD 2 BT

SCALE: 5/32" = 1'-0"

	110-IN3276Y
--	-------------

PROPRIETARY AND CONFIDENTIAL
THESE DRAWINGS AND SPECIFICATIONS ARE ORIGINAL,
PROPRIETARY AND CONFIDENTIAL MATERIALS OF CHAMPION.
COPYRIGHT © 1976-2022 BY CHAMPION

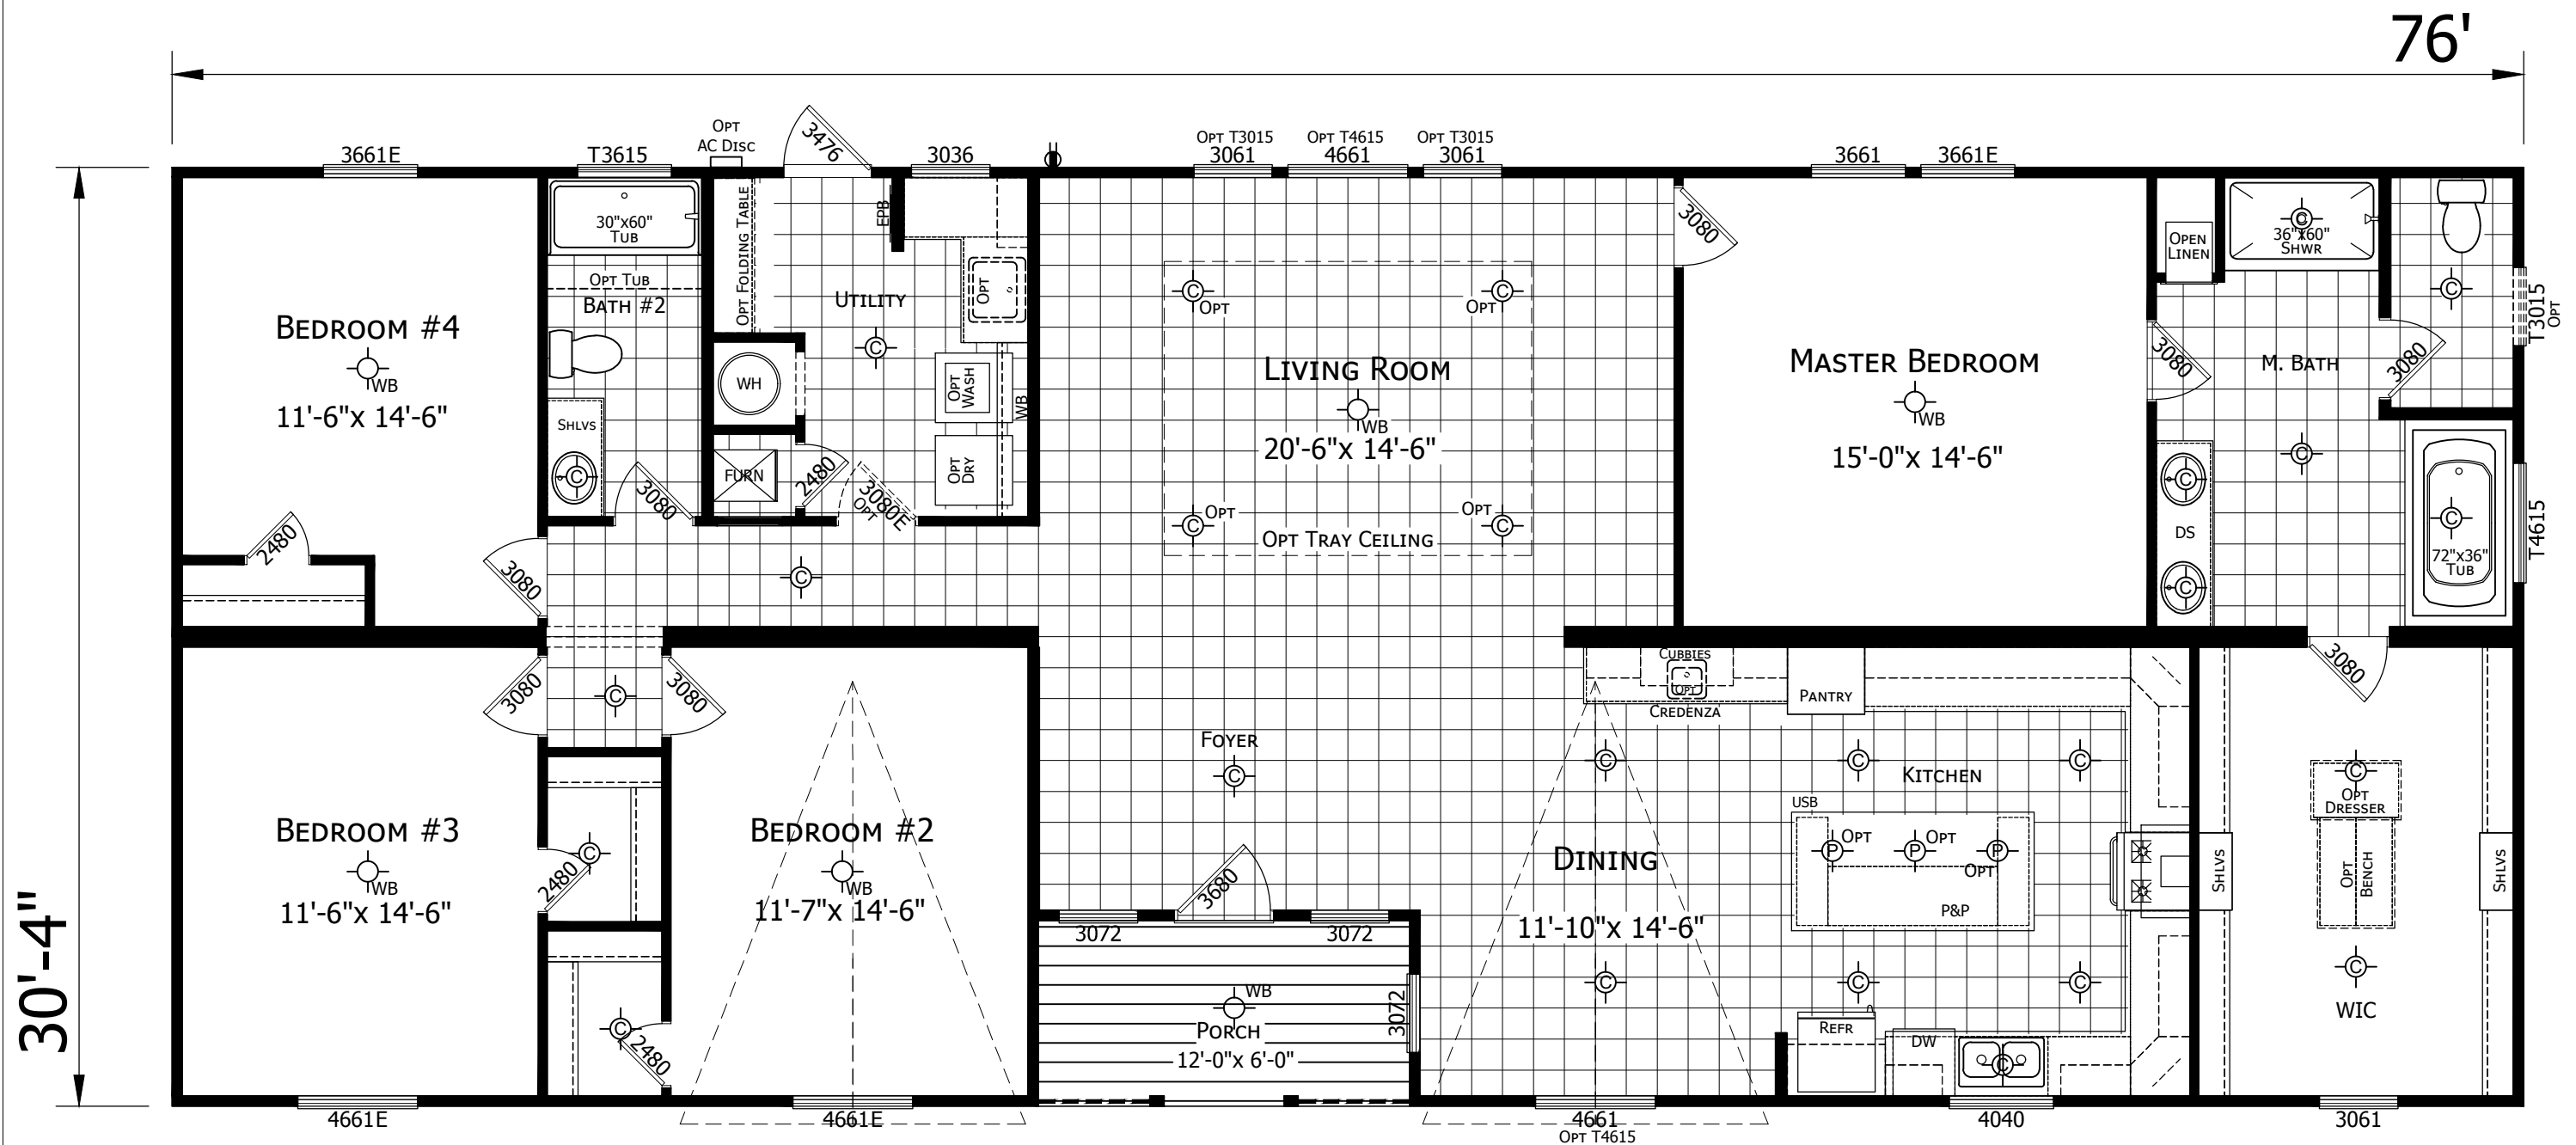

IN3276H42094 (IN3276AA)

4 BEDROOM 2 BATH
76'-0" x 30'-4"
2233 SQ. FT. LIVING AREA
72 SQ. FT. PORCH AREA

CHAMPION

MANUFACTURED BEAUTIFULLY™

3401 WEST CORSICANA ATHENS, TX 75751

MODIFICATIONS

- | | |
|----------------------|-------------|
| 1 SPEC CHANGES | 12-20-21 RW |
| 2 REVISE MATING SPAN | 04/26/22 RW |

PROJECT:
110IN3276H42094
76'-0" x 30'-4"
4 BD 2 BT


DRAWN BY: RWALTERS
DATE: 08-11-21
SCALE: 3/16" = 1'-0"


TITLE:
**LITERATURE
PLAN**

FILENAME: 110IN3276H42094
110-IN3276AA


SHEET:
L-101

PROPRIETARY AND CONFIDENTIAL
THESE DRAWINGS AND SPECIFICATIONS ARE ORIGINAL,
PROPRIETARY AND CONFIDENTIAL MATERIALS OF CHAMPION.
COPYRIGHT © 1976-2022 BY CHAMPION

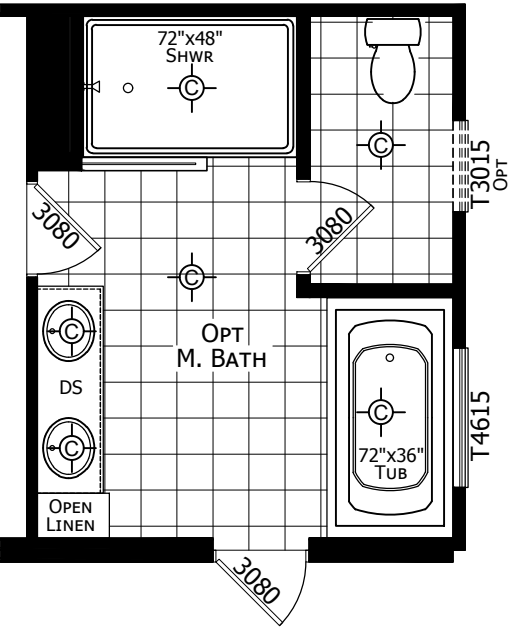


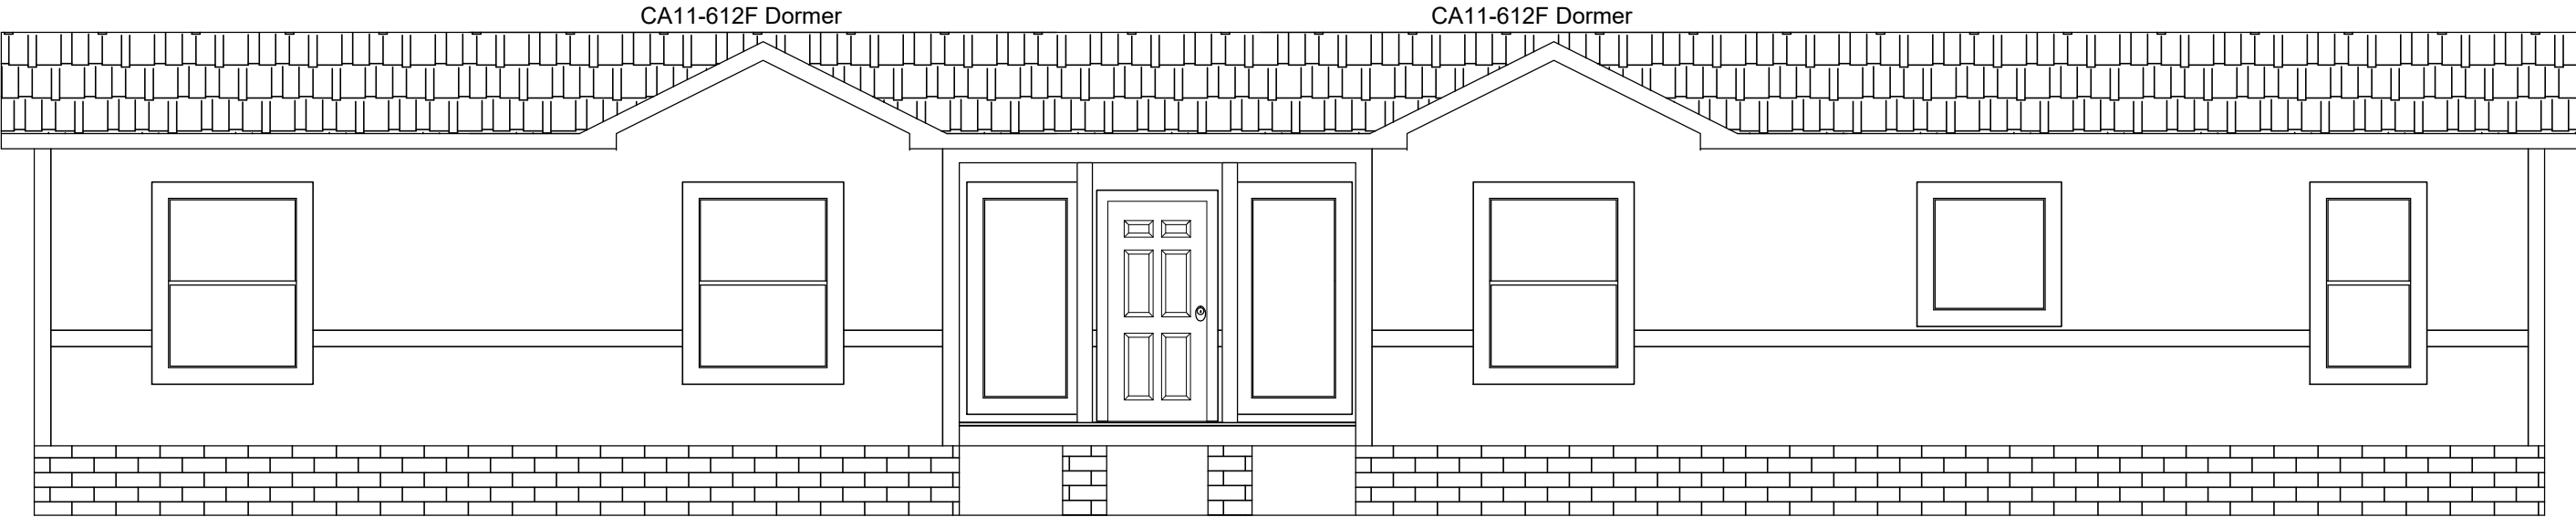


FRONT ELEVATION

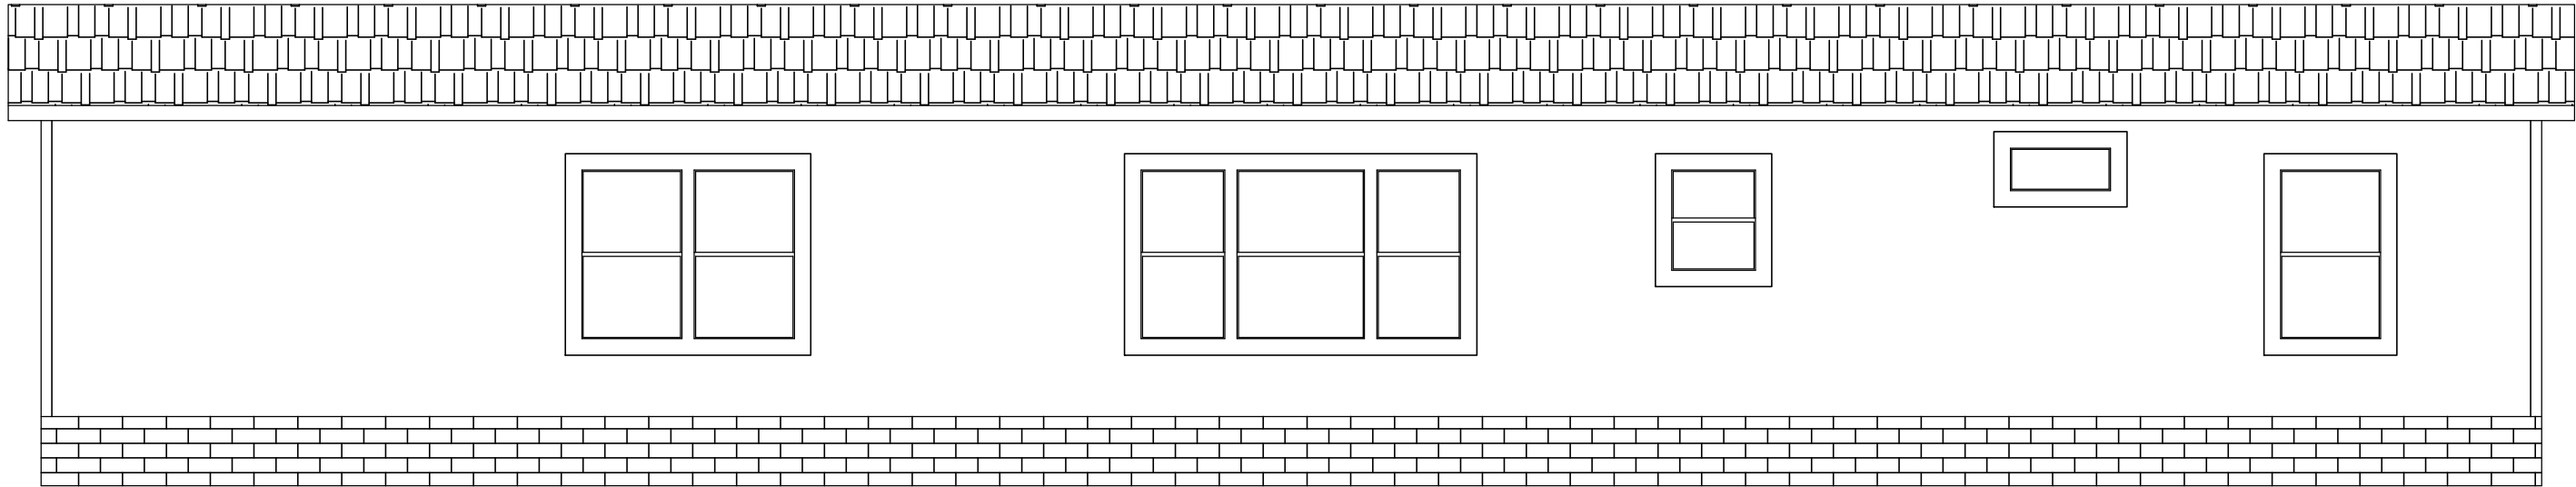

REAR ELEVATION

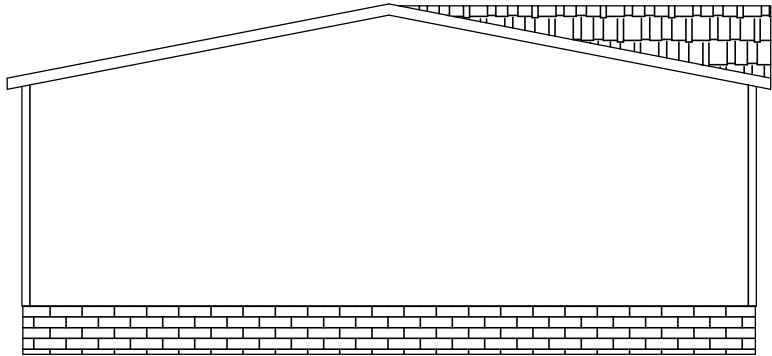


LEFT SIDE ELEVATION

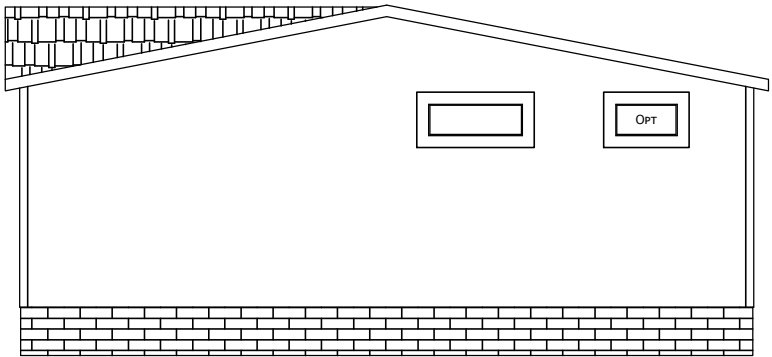


RIGHT SIDE ELEVATION


CHAMPION MANUFACTURED BEAUTIFULLY™ 3401 WEST CORSICANA ATHENS, TX 75751		MODIFICATIONS	PROJECT:	110IN3276H42094	TITLE:	ELEVATIONS	SHEET:	EV-101
			76'-0" x 30'-4"					
			4 BD 2 BT					
			DRAWN BY: RWALTERS		FILENAME: 110IN3276H42094		PROPRIETARY AND CONFIDENTIAL	
			DATE: 08-11-21				THESE DRAWINGS AND SPECIFICATIONS ARE ORIGINAL,	
			SCALE: 3/16" = 1'-0"		110-IN3276AA		PROPRIETARY AND CONFIDENTIAL MATERIALS OF CHAMPION.	
							COPYRIGHT © 1976-2022 BY CHAMPION	

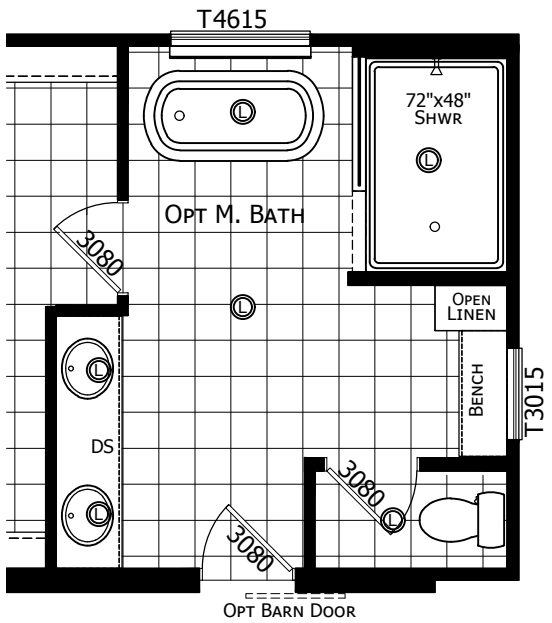


CHAMPION MANUFACTURED BEAUTIFULLY™ 3401 WEST CORSICANA ATHENS, TX 75751		MODIFICATIONS 1 CHANGE BATH DOORS TO 28" MIN 01-14-21 RW 2 CHANGE ISLAND 02-10-21 RW 3 SPEC CHANGES - P&P, W/B 12-20-21 RW	PROJECT: 110IN3276H42075 72'-0" x 30'-4" 4 BD 2 BT DRAWN BY: RWALTERS DATE: 11-22-19 SCALE: 3/16" = 1'-0"	TITLE: LITERATURE PLAN FILENAME: 110IN3276H42075-9FT 110-IN3276N	SHEET: L-102
					PROPRIETARY AND CONFIDENTIAL THESE DRAWINGS AND SPECIFICATIONS ARE ORIGINAL, PROPRIETARY AND CONFIDENTIAL MATERIALS OF CHAMPION. COPYRIGHT © 1976-2022 BY CHAMPION

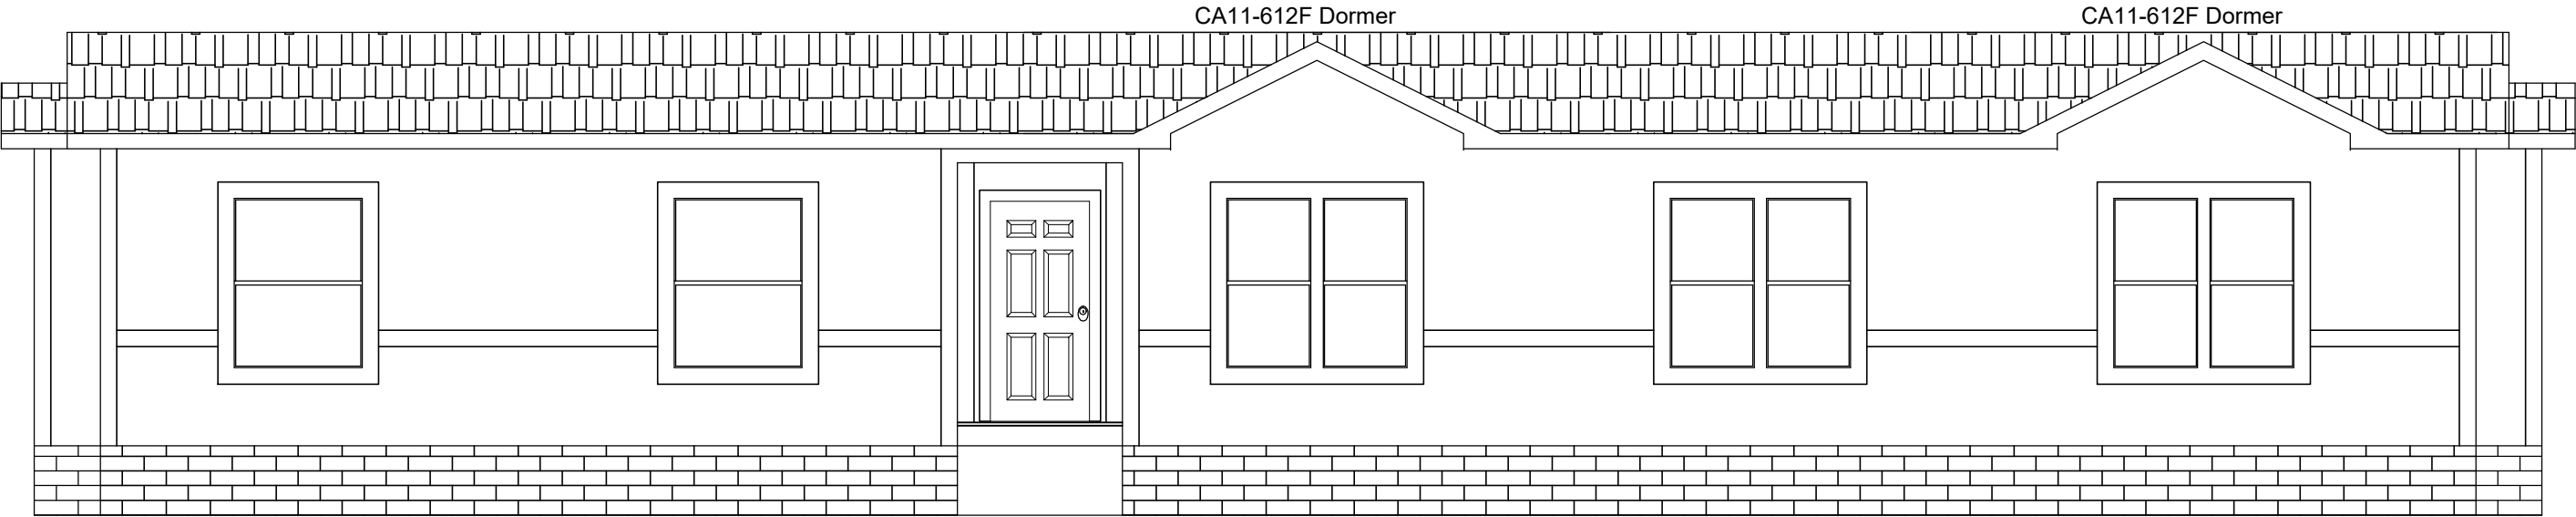


FRONT ELEVATION

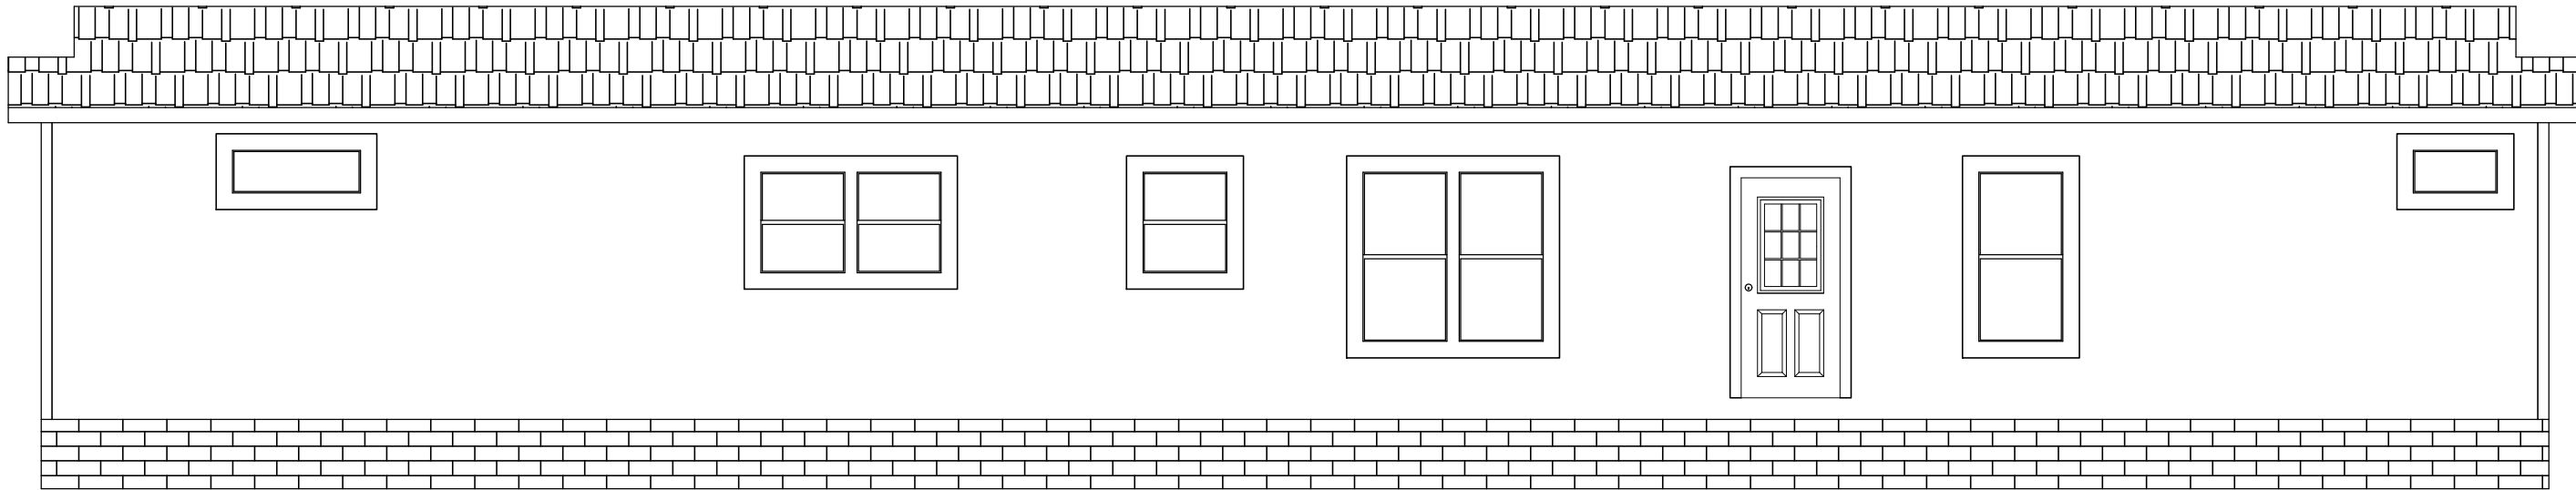

REAR ELEVATION

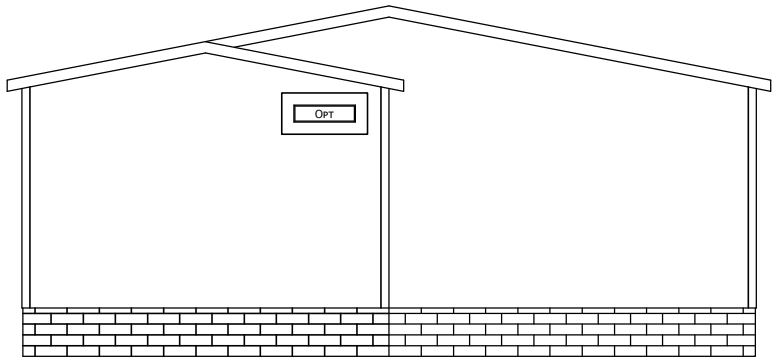

LEFT SIDE ELEVATION

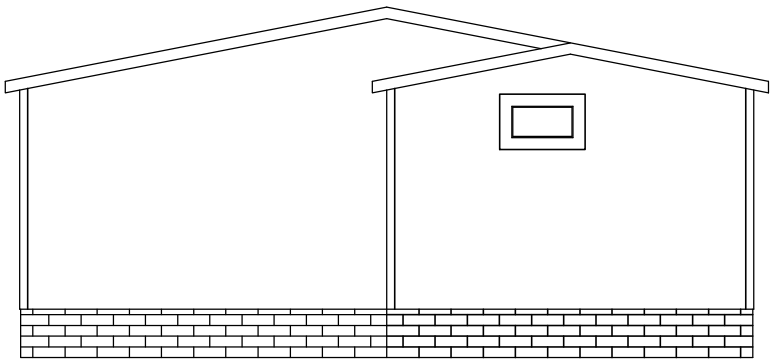


RIGHT SIDE ELEVATION


CHAMPION MANUFACTURED BEAUTIFULLY™ 3401 WEST CORSICANA ATHENS, TX 75751		MODIFICATIONS	PROJECT: 110IN3276H42075 72'-0" x 30'-4" 4 BD 2 BT DRAWN BY: RWALTERS DATE: 12-06-17 SCALE: 3/16" = 1'-0"	TITLE: ELEVATIONS FILENAME: 110IN3276H42075-9FT 110-IN3276N	SHEET: EV-101 PROPRIETARY AND CONFIDENTIAL THESE DRAWINGS AND SPECIFICATIONS ARE ORIGINAL, PROPRIETARY AND CONFIDENTIAL MATERIALS OF CHAMPION. COPYRIGHT © 1976-2022 BY CHAMPION

CA20-3.412


CA11-612F Dormer

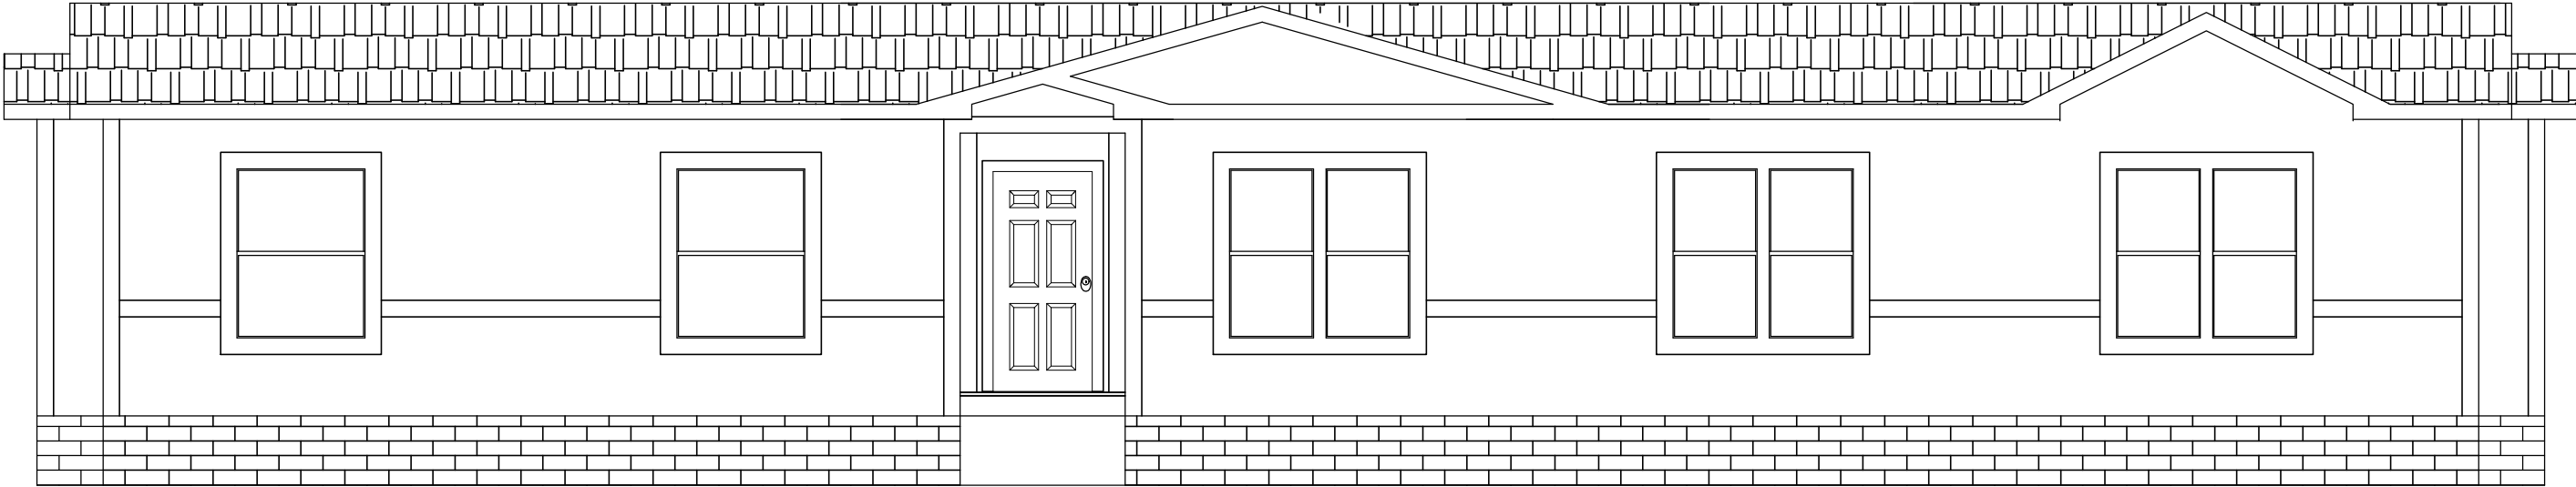


FRONT ELEVATION

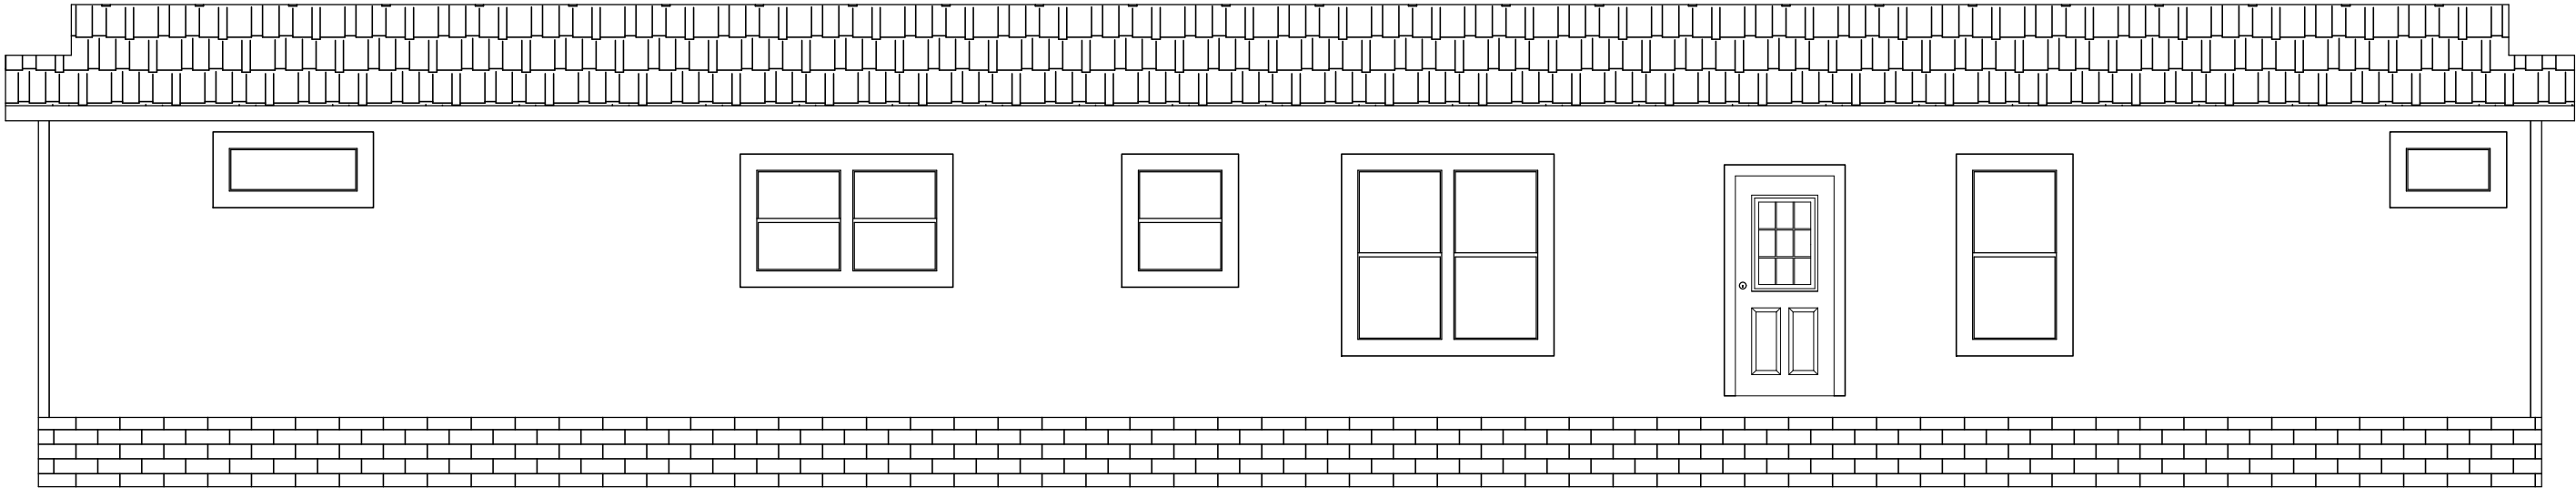

REAR ELEVATION

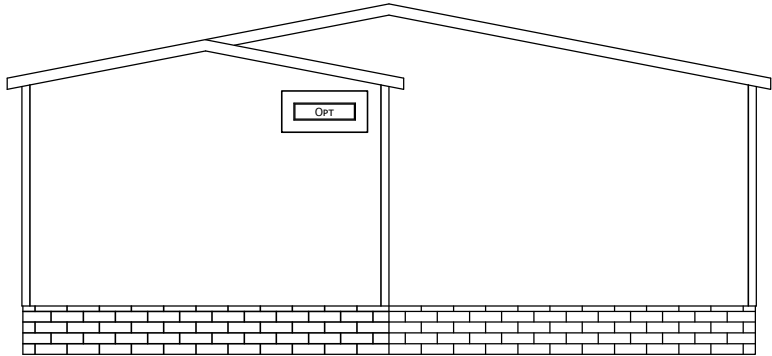

LEFT SIDE ELEVATION

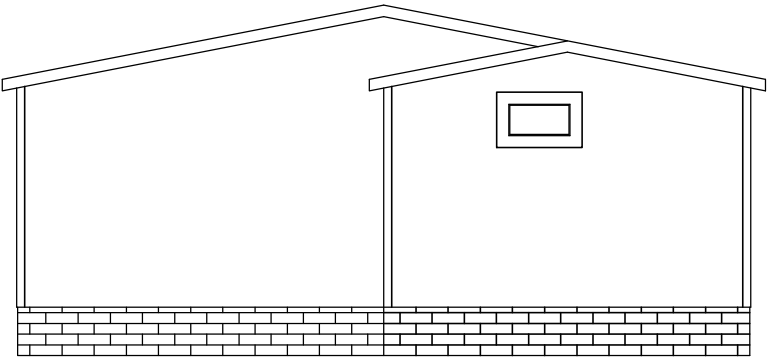

RIGHT SIDE ELEVATION

CHAMPION

MANUFACTURED BEAUTIFULLY™

3401 WEST CORSICANA ATHENS, TX 75751

MODIFICATIONS

PROJECT:
110IN3276H42075
72'-0" x 30'-4"
4 BD 2 BT


DRAWN BY: RWALTERS
DATE: 12-06-17
SCALE: 3/16" = 1'-0"

TITLE:
ELEVATIONS
OPTIONAL LARGE
DORMER

FILENAME: 110IN3276H42075-9FT
110-IN3276N

SHEET:
EV-102

PROPRIETARY AND CONFIDENTIAL
THESE DRAWINGS AND SPECIFICATIONS ARE ORIGINAL,
PROPRIETARY AND CONFIDENTIAL MATERIALS OF CHAMPION.
COPYRIGHT © 1976-2022 BY CHAMPION

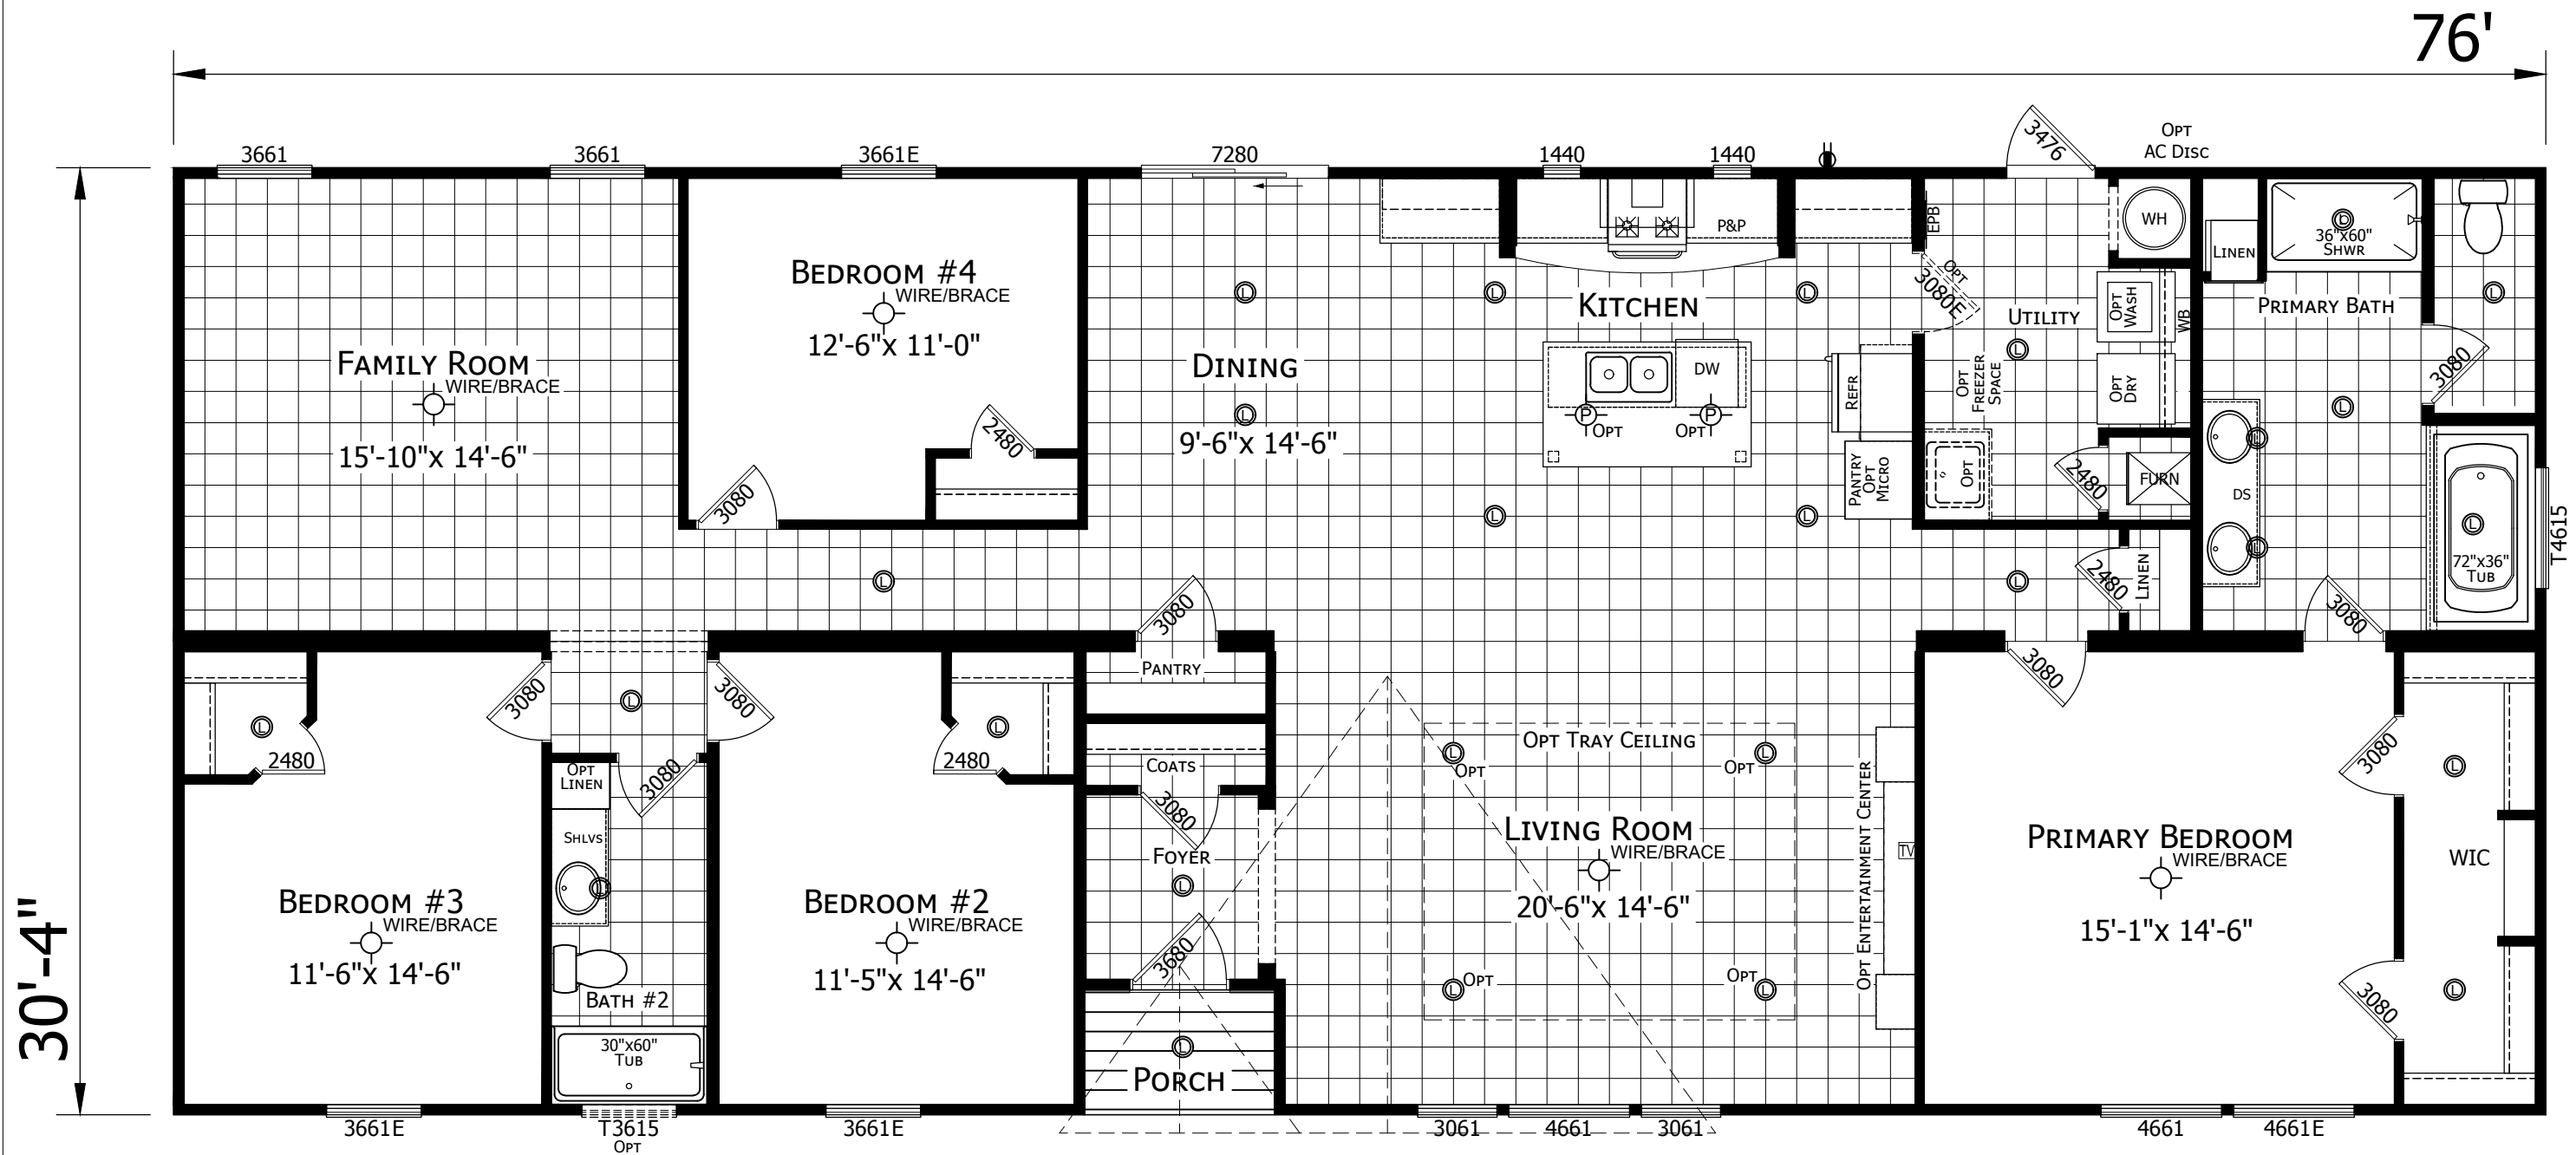

IN3276H42022 (IN3276R)

4 BEDROOM 2 BATH
76'-0" x 30'-4"
2281 SQ. FT. LIVING AREA

CHAMPION

MANUFACTURED BEAUTIFULLY™

3401 WEST CORSICANA ATHENS, TX 75751

MODIFICATIONS

- | | |
|--------------------|-------------|
| 1 REDRAW TO NEW P3 | 11/12/21 RW |
| 2 SPEC CHANGES | 12/21/21 RW |

PROJECT:
110IN3276H42022
76'-0" x 30'-4"
4 BD 2 BT

DRAWN BY: RWALTERS
DATE: 11-12-21
SCALE: 3/16" = 1'-0"











TITLE:
LITERATURE
PLAN

FILENAME: 110IN3276H42022

IN3276R

SHEET:
L-101

PROPRIETARY AND CONFIDENTIAL
THESE DRAWINGS AND SPECIFICATIONS ARE ORIGINAL,
PROPRIETARY AND CONFIDENTIAL MATERIALS OF CHAMPION.
COPYRIGHT © 1976-2021 BY CHAMPION

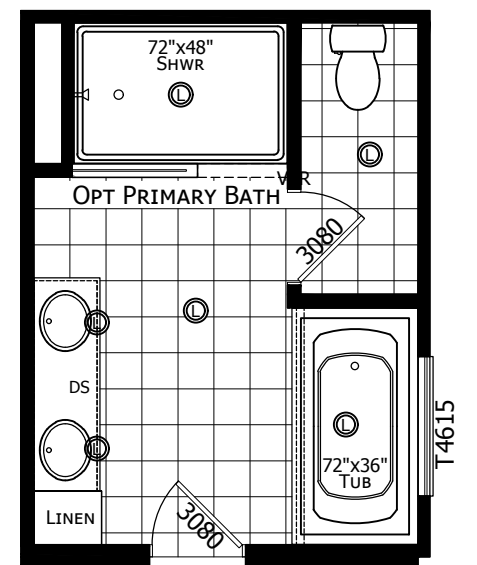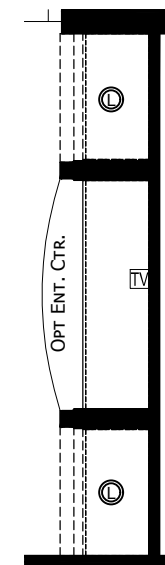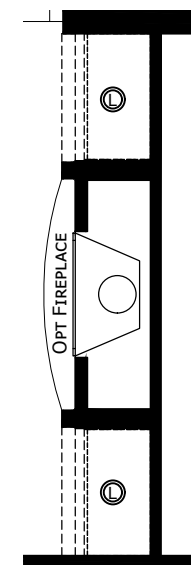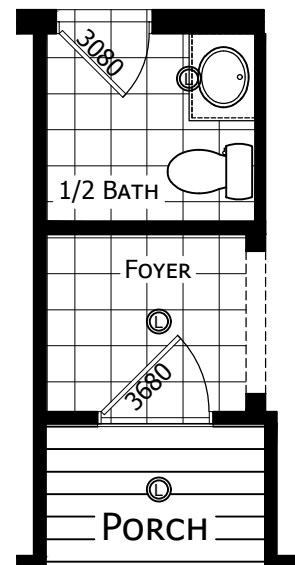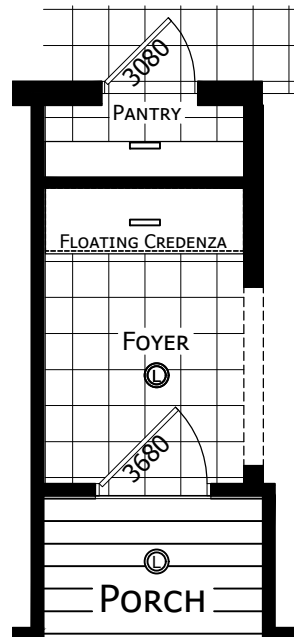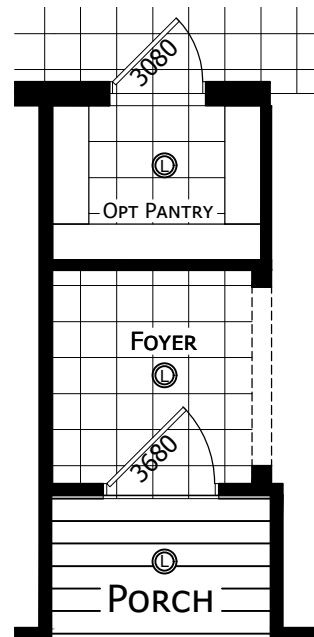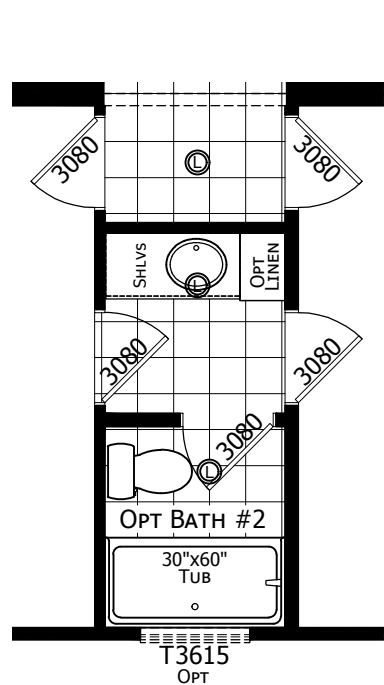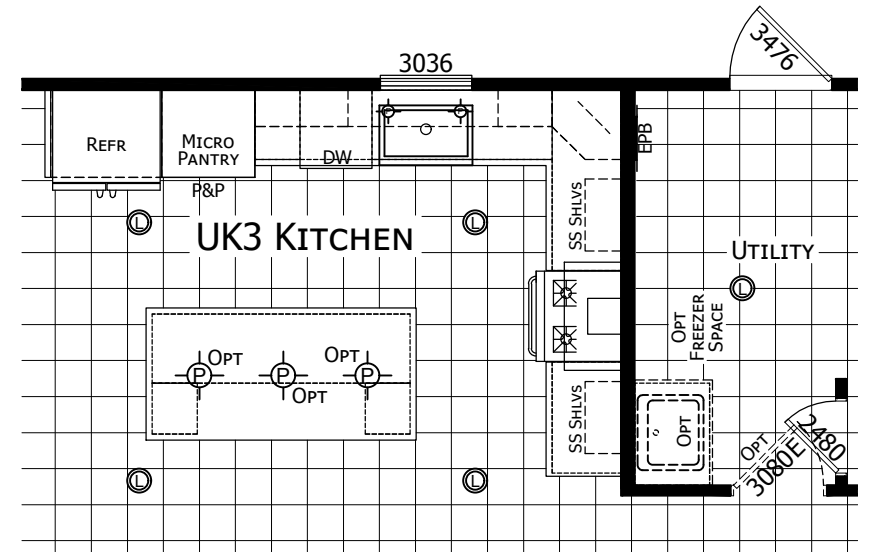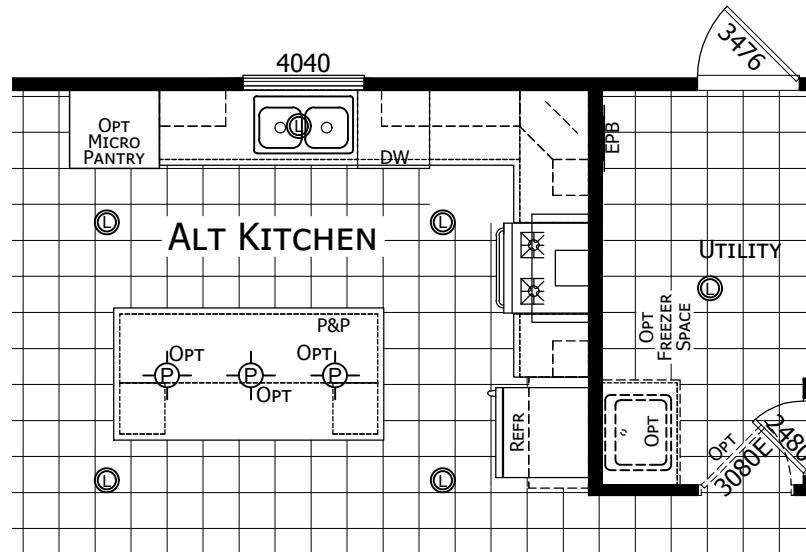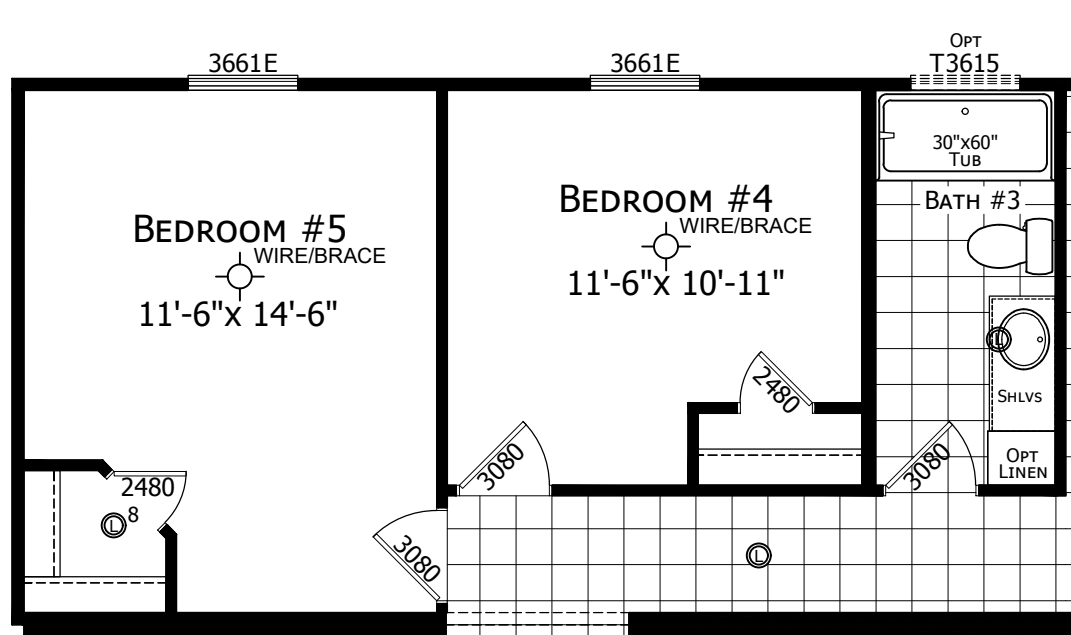

CHAMPION

MANUFACTURED BEAUTIFULLY™

3401 WEST CORSICANA ATHENS, TX 75751

MODIFICATIONS

- | | |
|--------------------|-------------|
| 1 REDRAW TO NEW P3 | 11/12/21 RW |
| 2 SPEC CHANGES | 12/21/21 RW |

PROJECT:
110IN3276H42022
76'-0" x 30'-4"
4 BD 2 BT

DRAWN BY: RWALTERS
DATE: 11-12-21
SCALE: 3/16" = 1'-0"


TITLE:
**LITERATURE
PLAN OPTIONS**

FILENAME: 110IN3276H42022
IN3276R


SHEET:
L-102

PROPRIETARY AND CONFIDENTIAL
THESE DRAWINGS AND SPECIFICATIONS ARE ORIGINAL,
PROPRIETARY AND CONFIDENTIAL MATERIALS OF CHAMPION.
COPYRIGHT © 1976-2021 BY CHAMPION


CA20-3.412

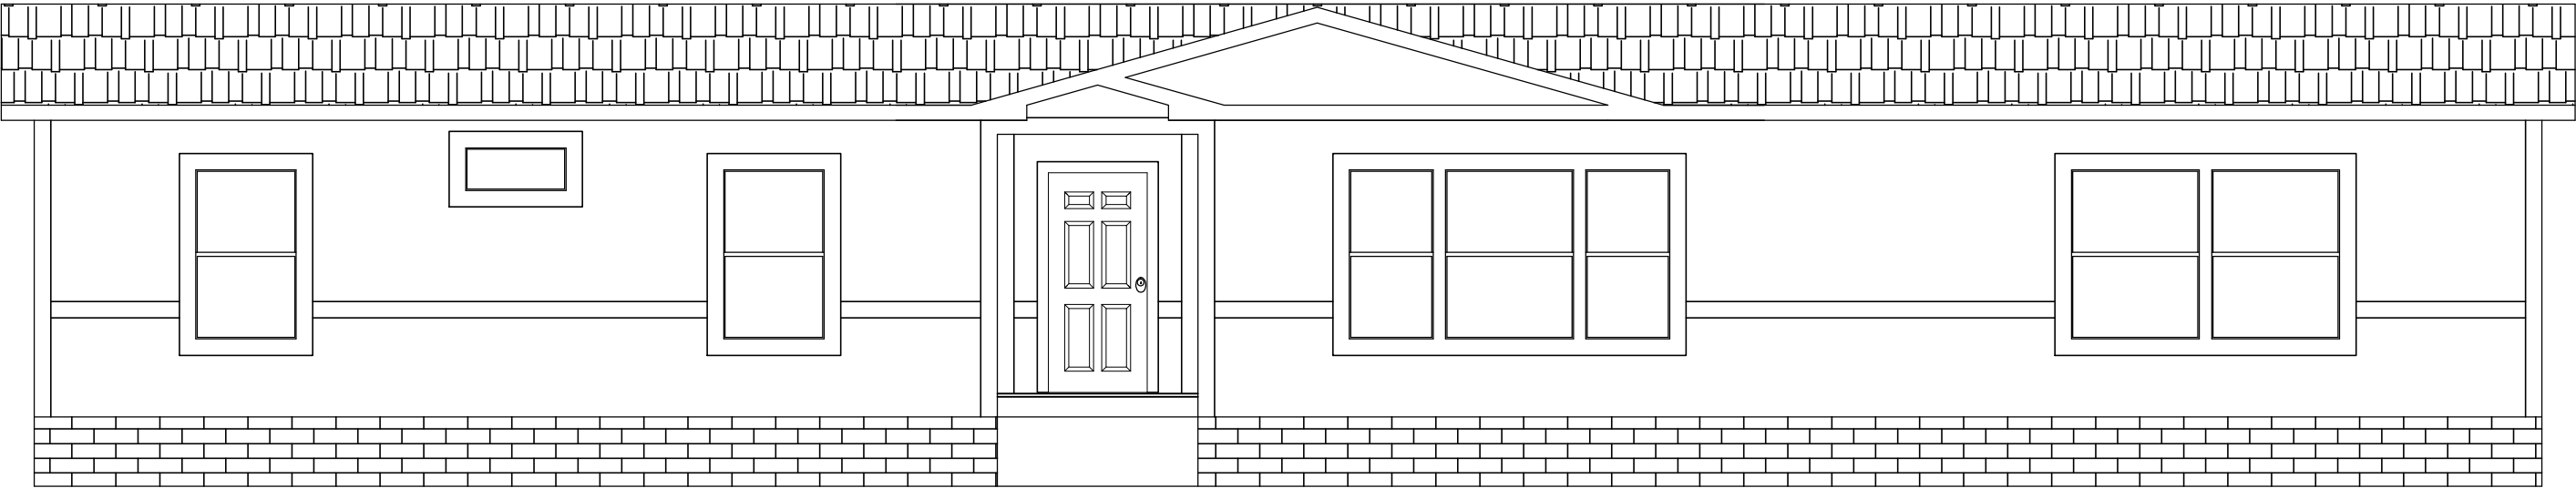


FRONT ELEVATION

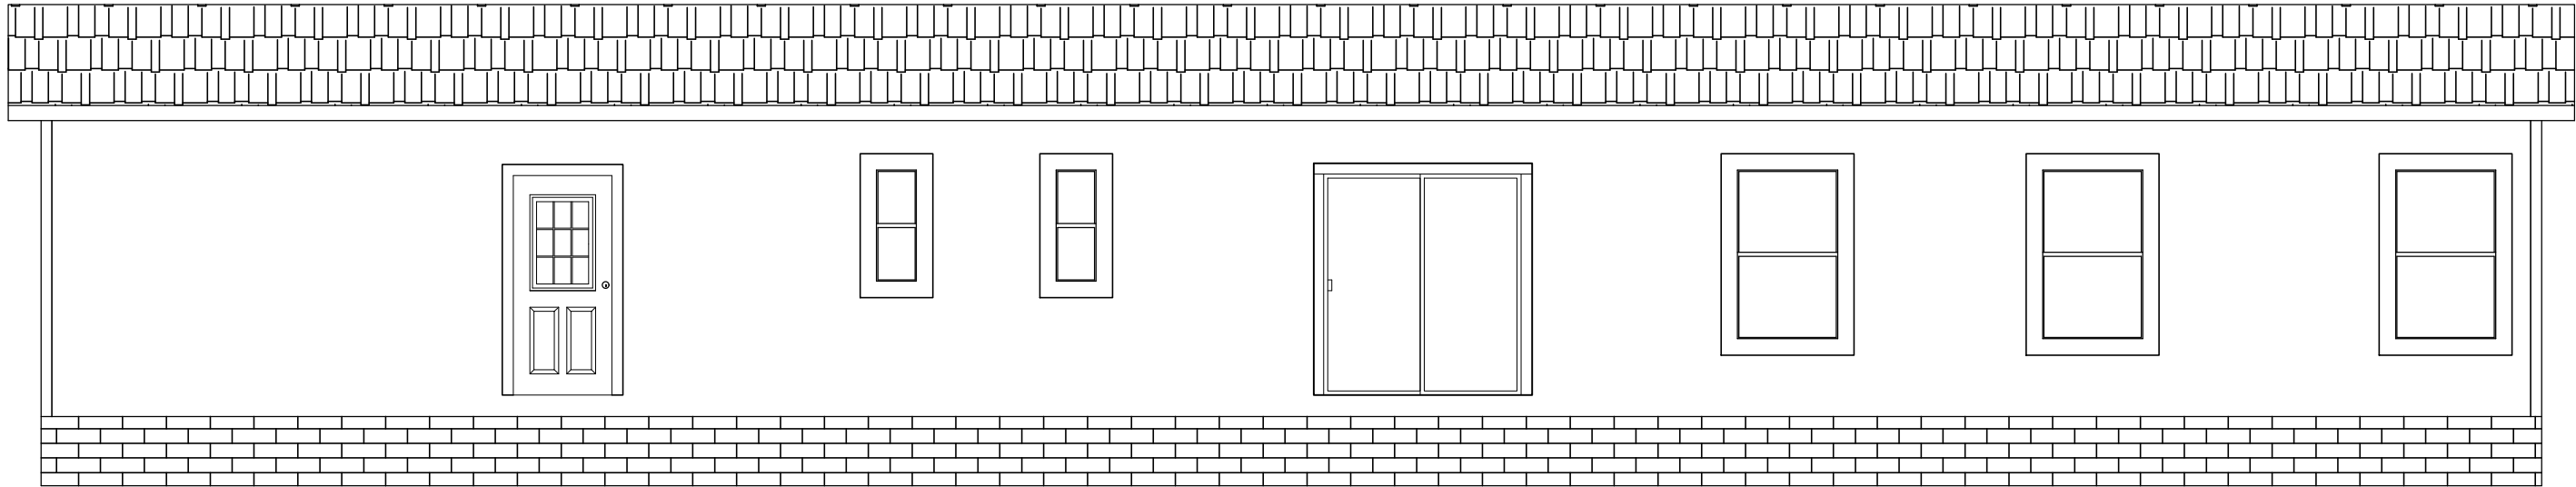

REAR ELEVATION

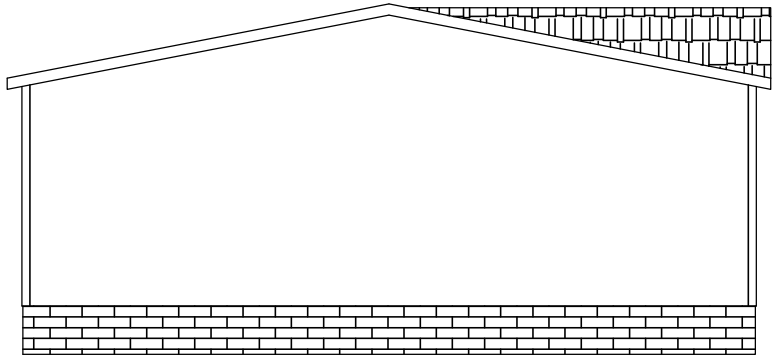

LEFT SIDE ELEVATION

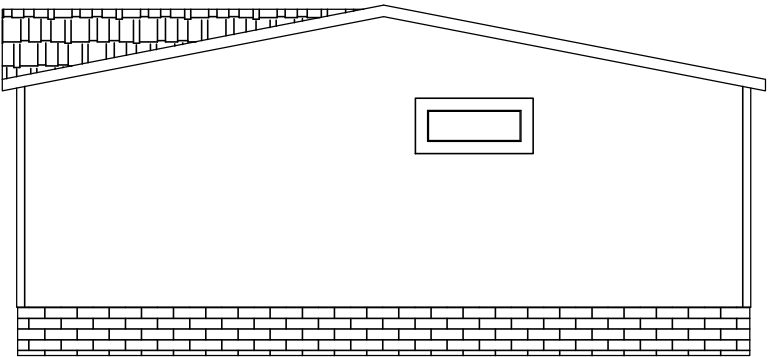

RIGHT SIDE ELEVATION

CHAMPION

MANUFACTURED BEAUTIFULLY™

3401 WEST CORSICANA ATHENS, TX 75751

MODIFICATIONS

PROJECT:
110IN3276H42022
76'-0" x 30'-4"
4 BD 2 BT

DRAWN BY: RWALTERS
DATE: 11-15-21
SCALE: 3/16" = 1'-0"

TITLE:
ELEVATIONS

FILENAME: 110IN3276H42022
IN3276R

SHEET:
EV-101

PROPRIETARY AND CONFIDENTIAL
THESE DRAWINGS AND SPECIFICATIONS ARE ORIGINAL,
PROPRIETARY AND CONFIDENTIAL MATERIALS OF CHAMPION.
COPYRIGHT © 1976-2021 BY CHAMPION