


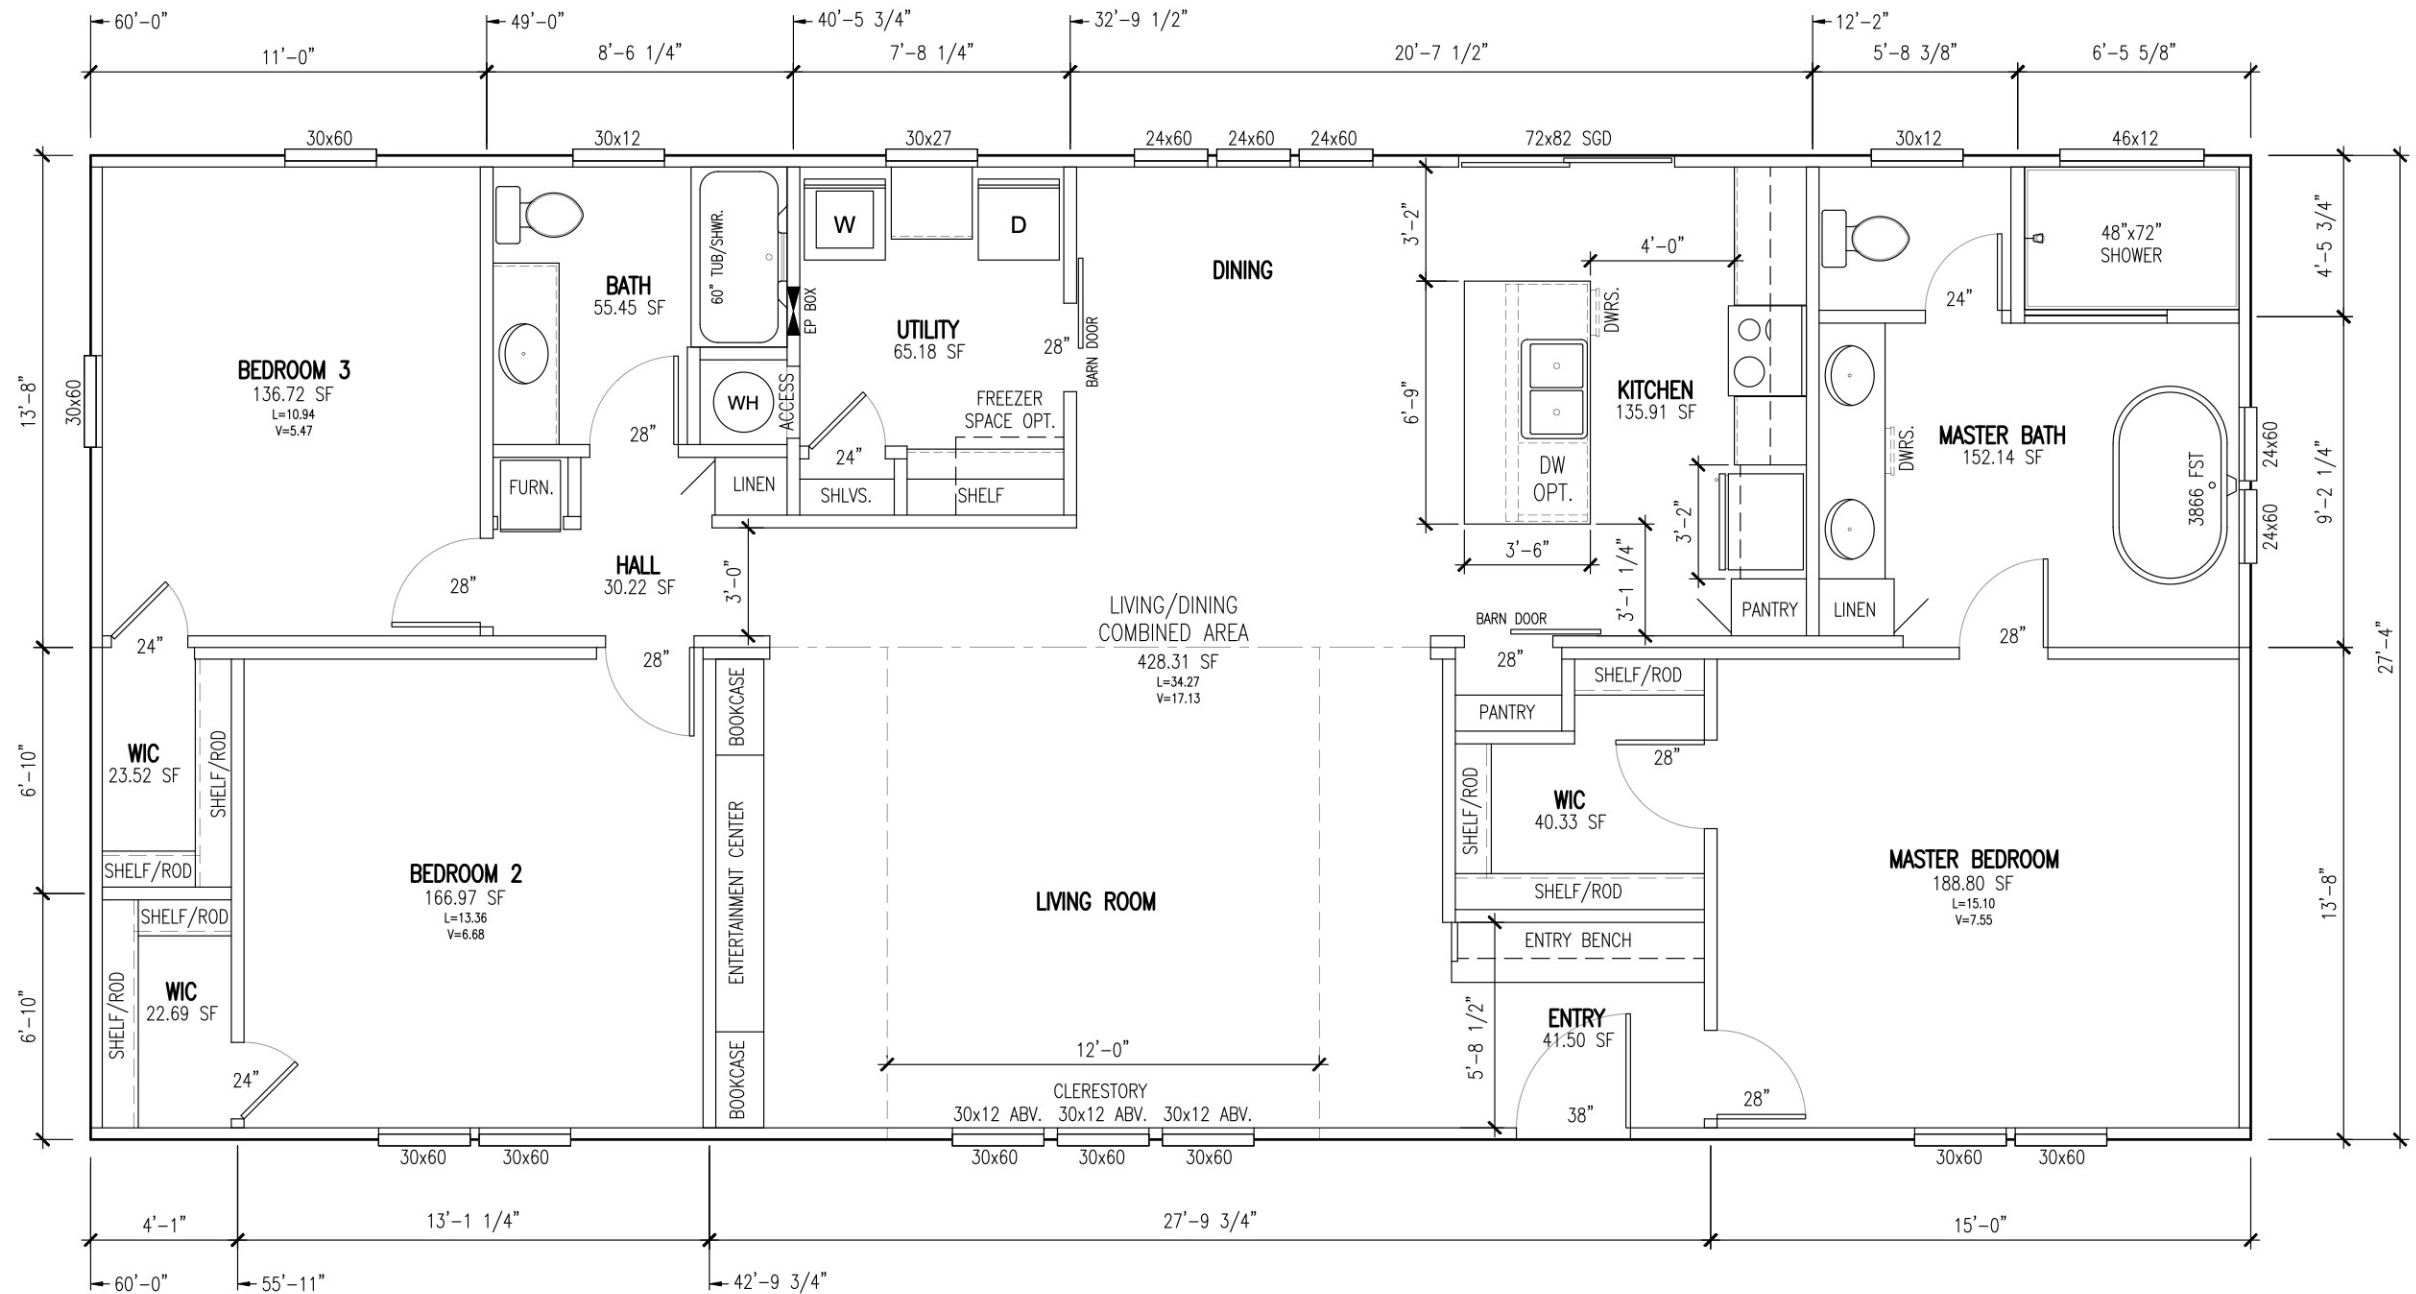

NEW VISION	DATE: 01/30/2023	MODEL: NV-2807	TITLE: PRELIMINARY FLOOR PLAN			DWG #: FP-2807.1.1
	SCALE: 3/16" = 1'-0"	DRAWN BY: NEBD	REF #	DESCRIPTION	DATE	REVISED BY:
			-	-	-	-