




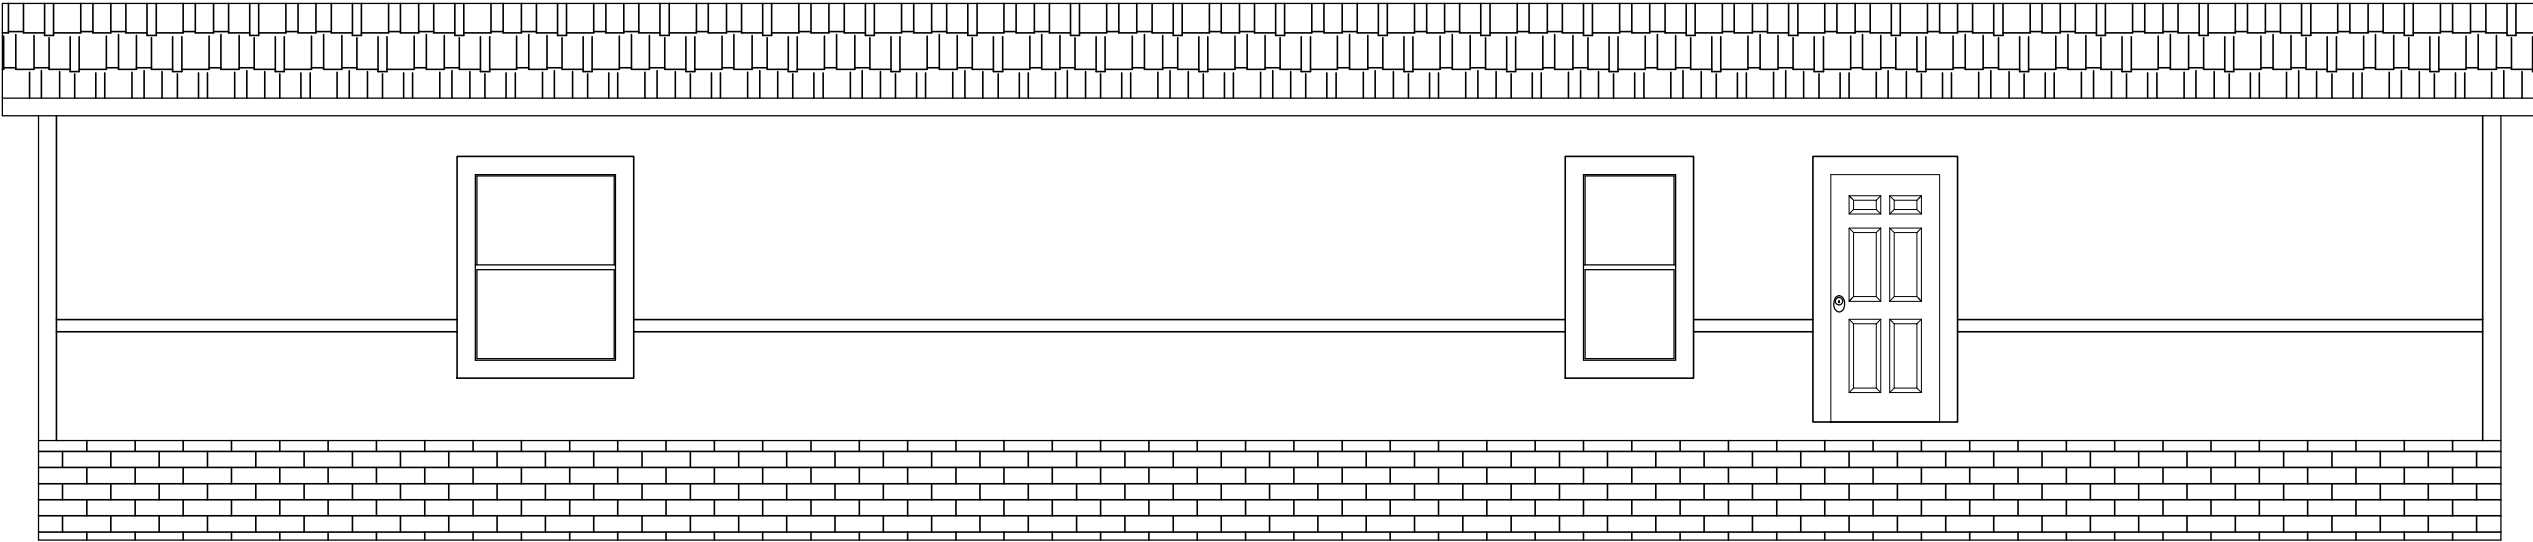


FRONT ELEVATION

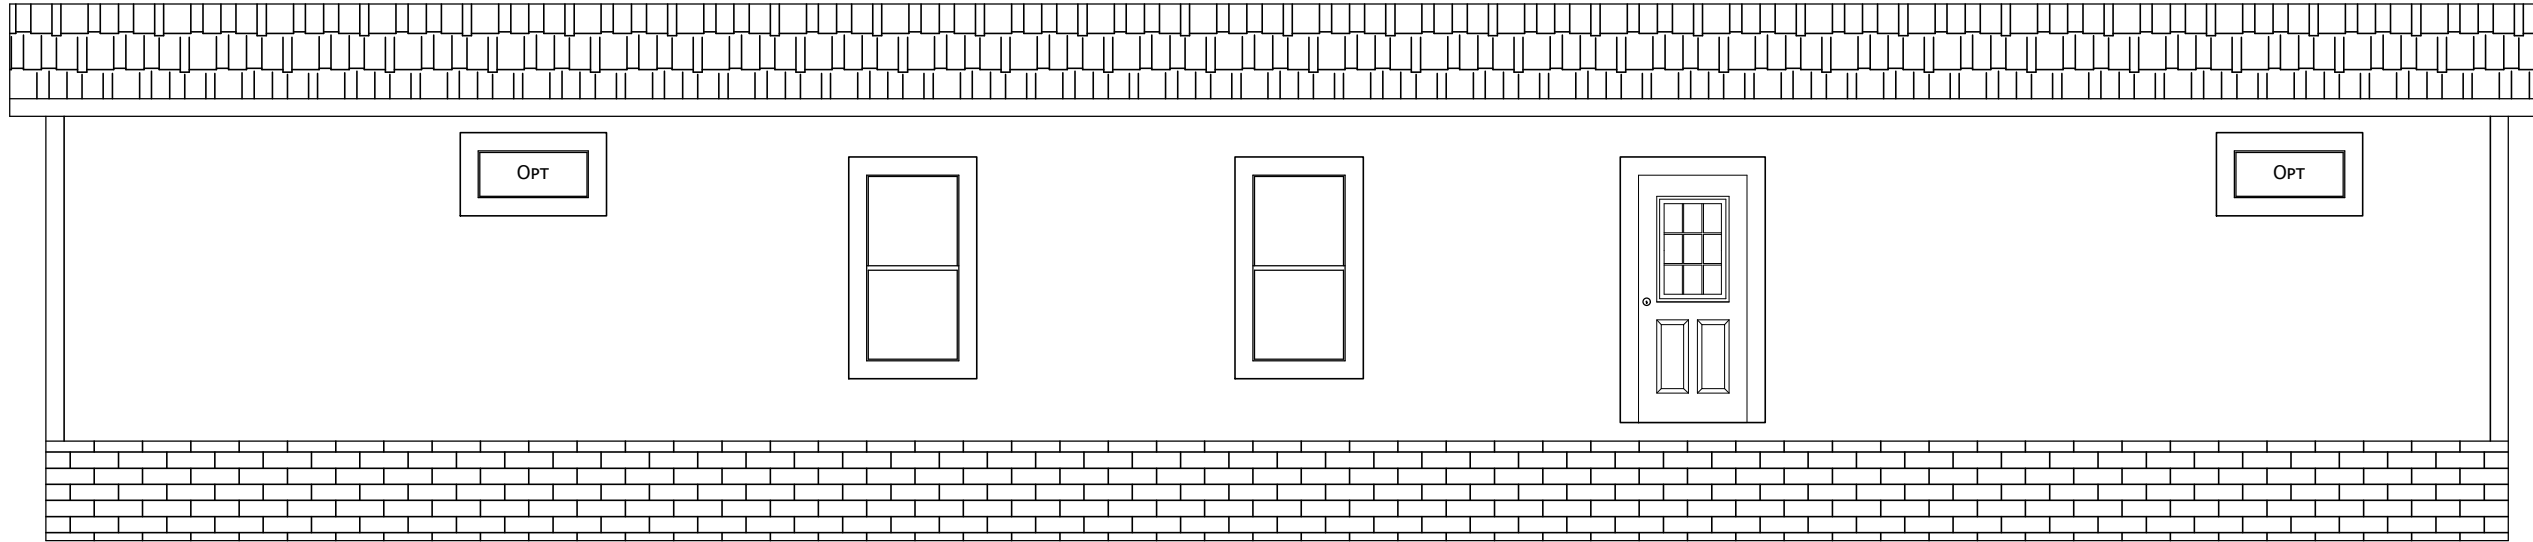

REAR ELEVATION

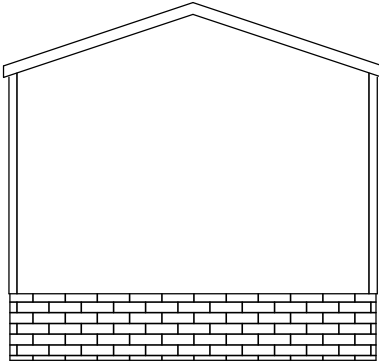

LEFT SIDE ELEVATION

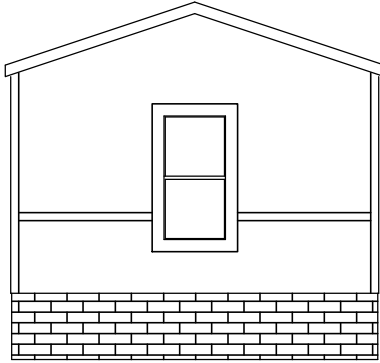

RIGHT SIDE ELEVATION

CHAMPION MANUFACTURED BEAUTIFULLY™ 3401 WEST CORSICANA ATHENS, TX 75751		MODIFICATIONS	PROJECT: 110IN1668H22039 68'-0" x 15'-2" 2 BD 2 BT DRAWN BY: RWALTERS DATE: 06-14-22 SCALE: 3/16" = 1'-0"	TITLE: ELEVATIONS FILENAME: 110IN1668H22039	SHEET: EV-101 PROPRIETARY AND CONFIDENTIAL THESE DRAWINGS AND SPECIFICATIONS ARE ORIGINAL. PROPRIETARY AND CONFIDENTIAL MATERIALS OF CHAMPION. COPYRIGHT © 1976-2022 BY CHAMPION