


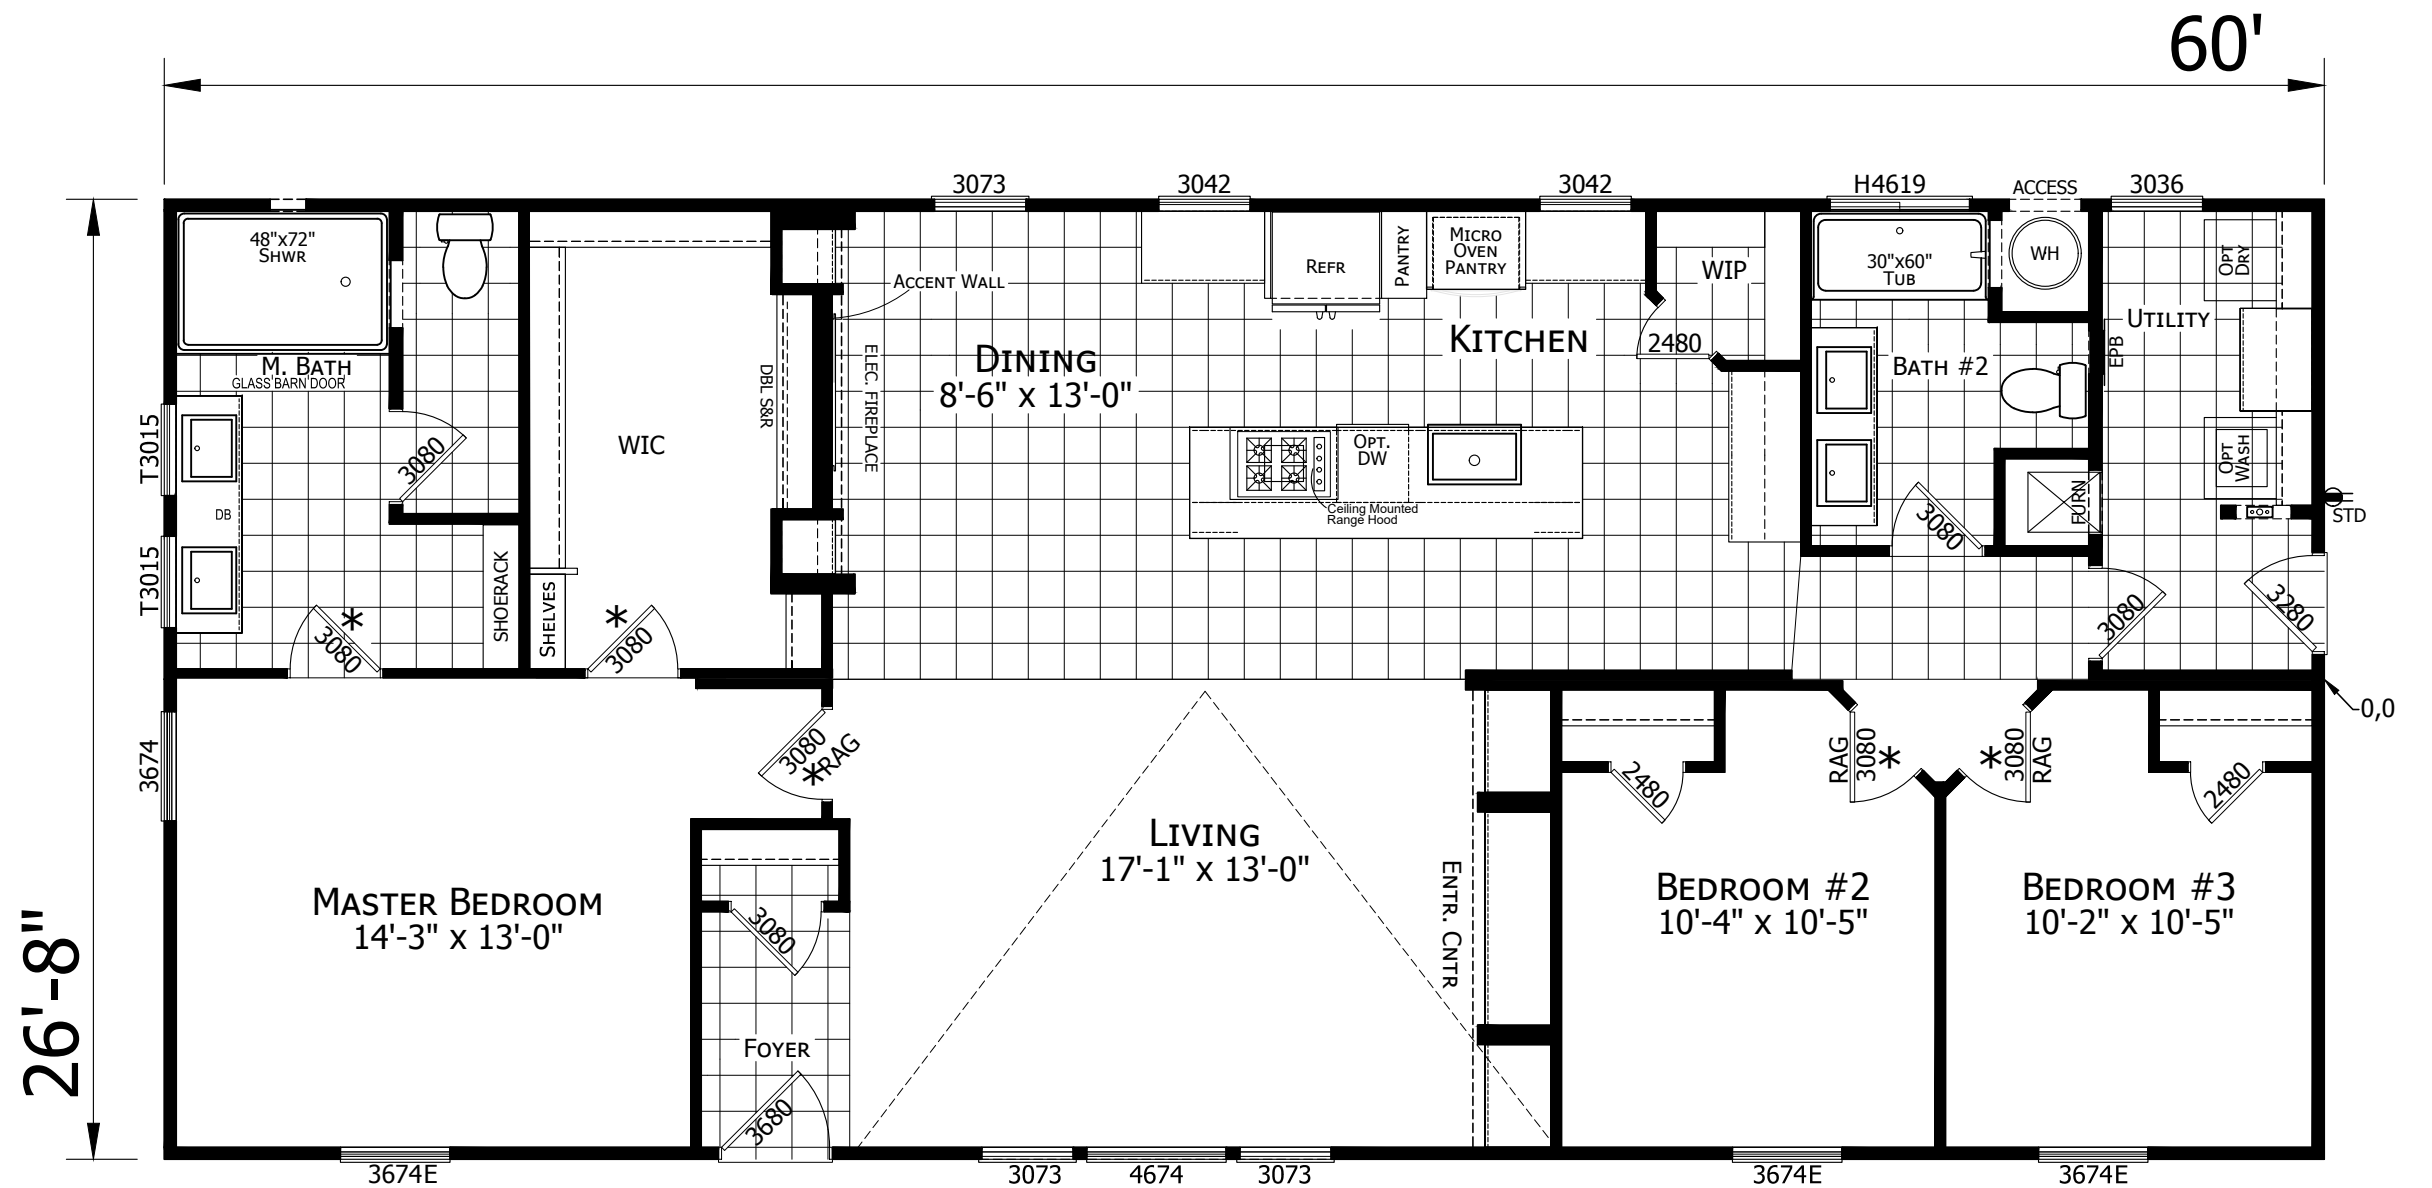

157-2860H32A1D

3 BEDROOM 2 BATH
60'-0" x 26'-8"
1600 Sq. Ft. TOTAL
02-17-21

- 9'-0" FLAT CEILING
- "*" AVAILABLE WITH 36" DOOR

CHAMPION

MANUFACTURED BEAUTIFULLY™

6420 WEST ALLISON AVE. CHANDLER, AZ 85226

MODIFICATIONS

PROJECT: 157-2860H32A1D
ODYSSEY


DRAWN BY: STAFF
DATE: 02-17-21
SCALE: 3/16" = 1'-0"

TITLE: LITERATURE
PLAN

FILENAME: 157-2860H32A1D

SHEET: L-101
2860H32A1D

PROPRIETARY AND CONFIDENTIAL
THESE DRAWINGS AND SPECIFICATIONS ARE ORIGINAL,
PROPRIETARY AND CONFIDENTIAL MATERIALS OF CHAMPION.
COPYRIGHT © 1976-2021 BY CHAMPION

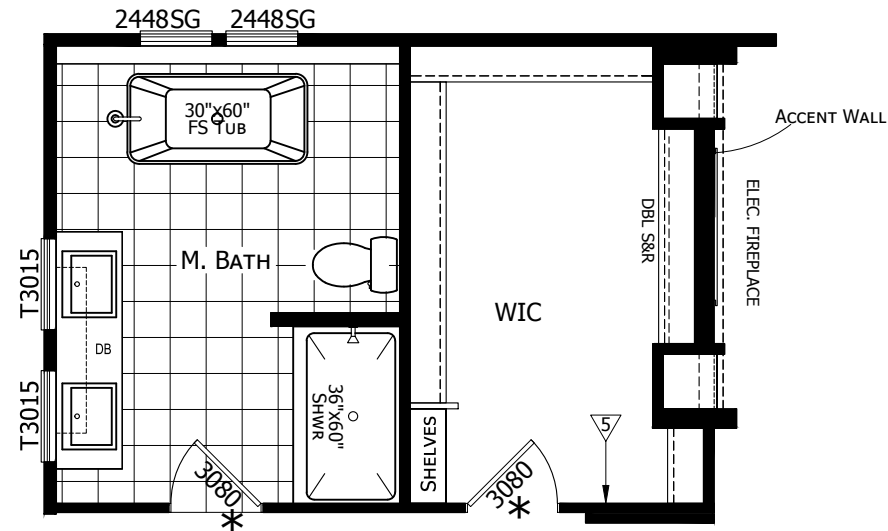

OPT. MASTER BATH

CHAMPION

MANUFACTURED BEAUTIFULLY™

6420 WEST ALLISON AVE. CHANDLER, AZ 85226

MODIFICATIONS

PROJECT:
157-2860H32A1D
ODYSSEY

DRAWN BY: STAFF
DATE: 02-17-21
SCALE: 3/16" = 1'-0"

TITLE:
LITERATURE
PLAN


FILENAME: 157-2860H32A1D

SHEET:
L-102
2860H32A1D

PROPRIETARY AND CONFIDENTIAL
THESE DRAWINGS AND SPECIFICATIONS ARE ORIGINAL,
PROPRIETARY AND CONFIDENTIAL MATERIALS OF CHAMPION.
COPYRIGHT © 1976-2021 BY CHAMPION

ZONE-ID	Z1-1	Z1-2	Z1-3
MAX PITCH	2.1:12	2.1:12	2.1:12
TRIB	34'-8"	21'-4"	0'-0"
HEIGHT	108"	108"	108"
LNG	129"	173"	176"
SHTHG	GYP-1	GYP-1	GYP-1
JOIST	2	2	2
WALL SCR	8	8	8
SC	13	20	8
SF	13	20	8
BEAM LAG	2	2	1

EACH SEC

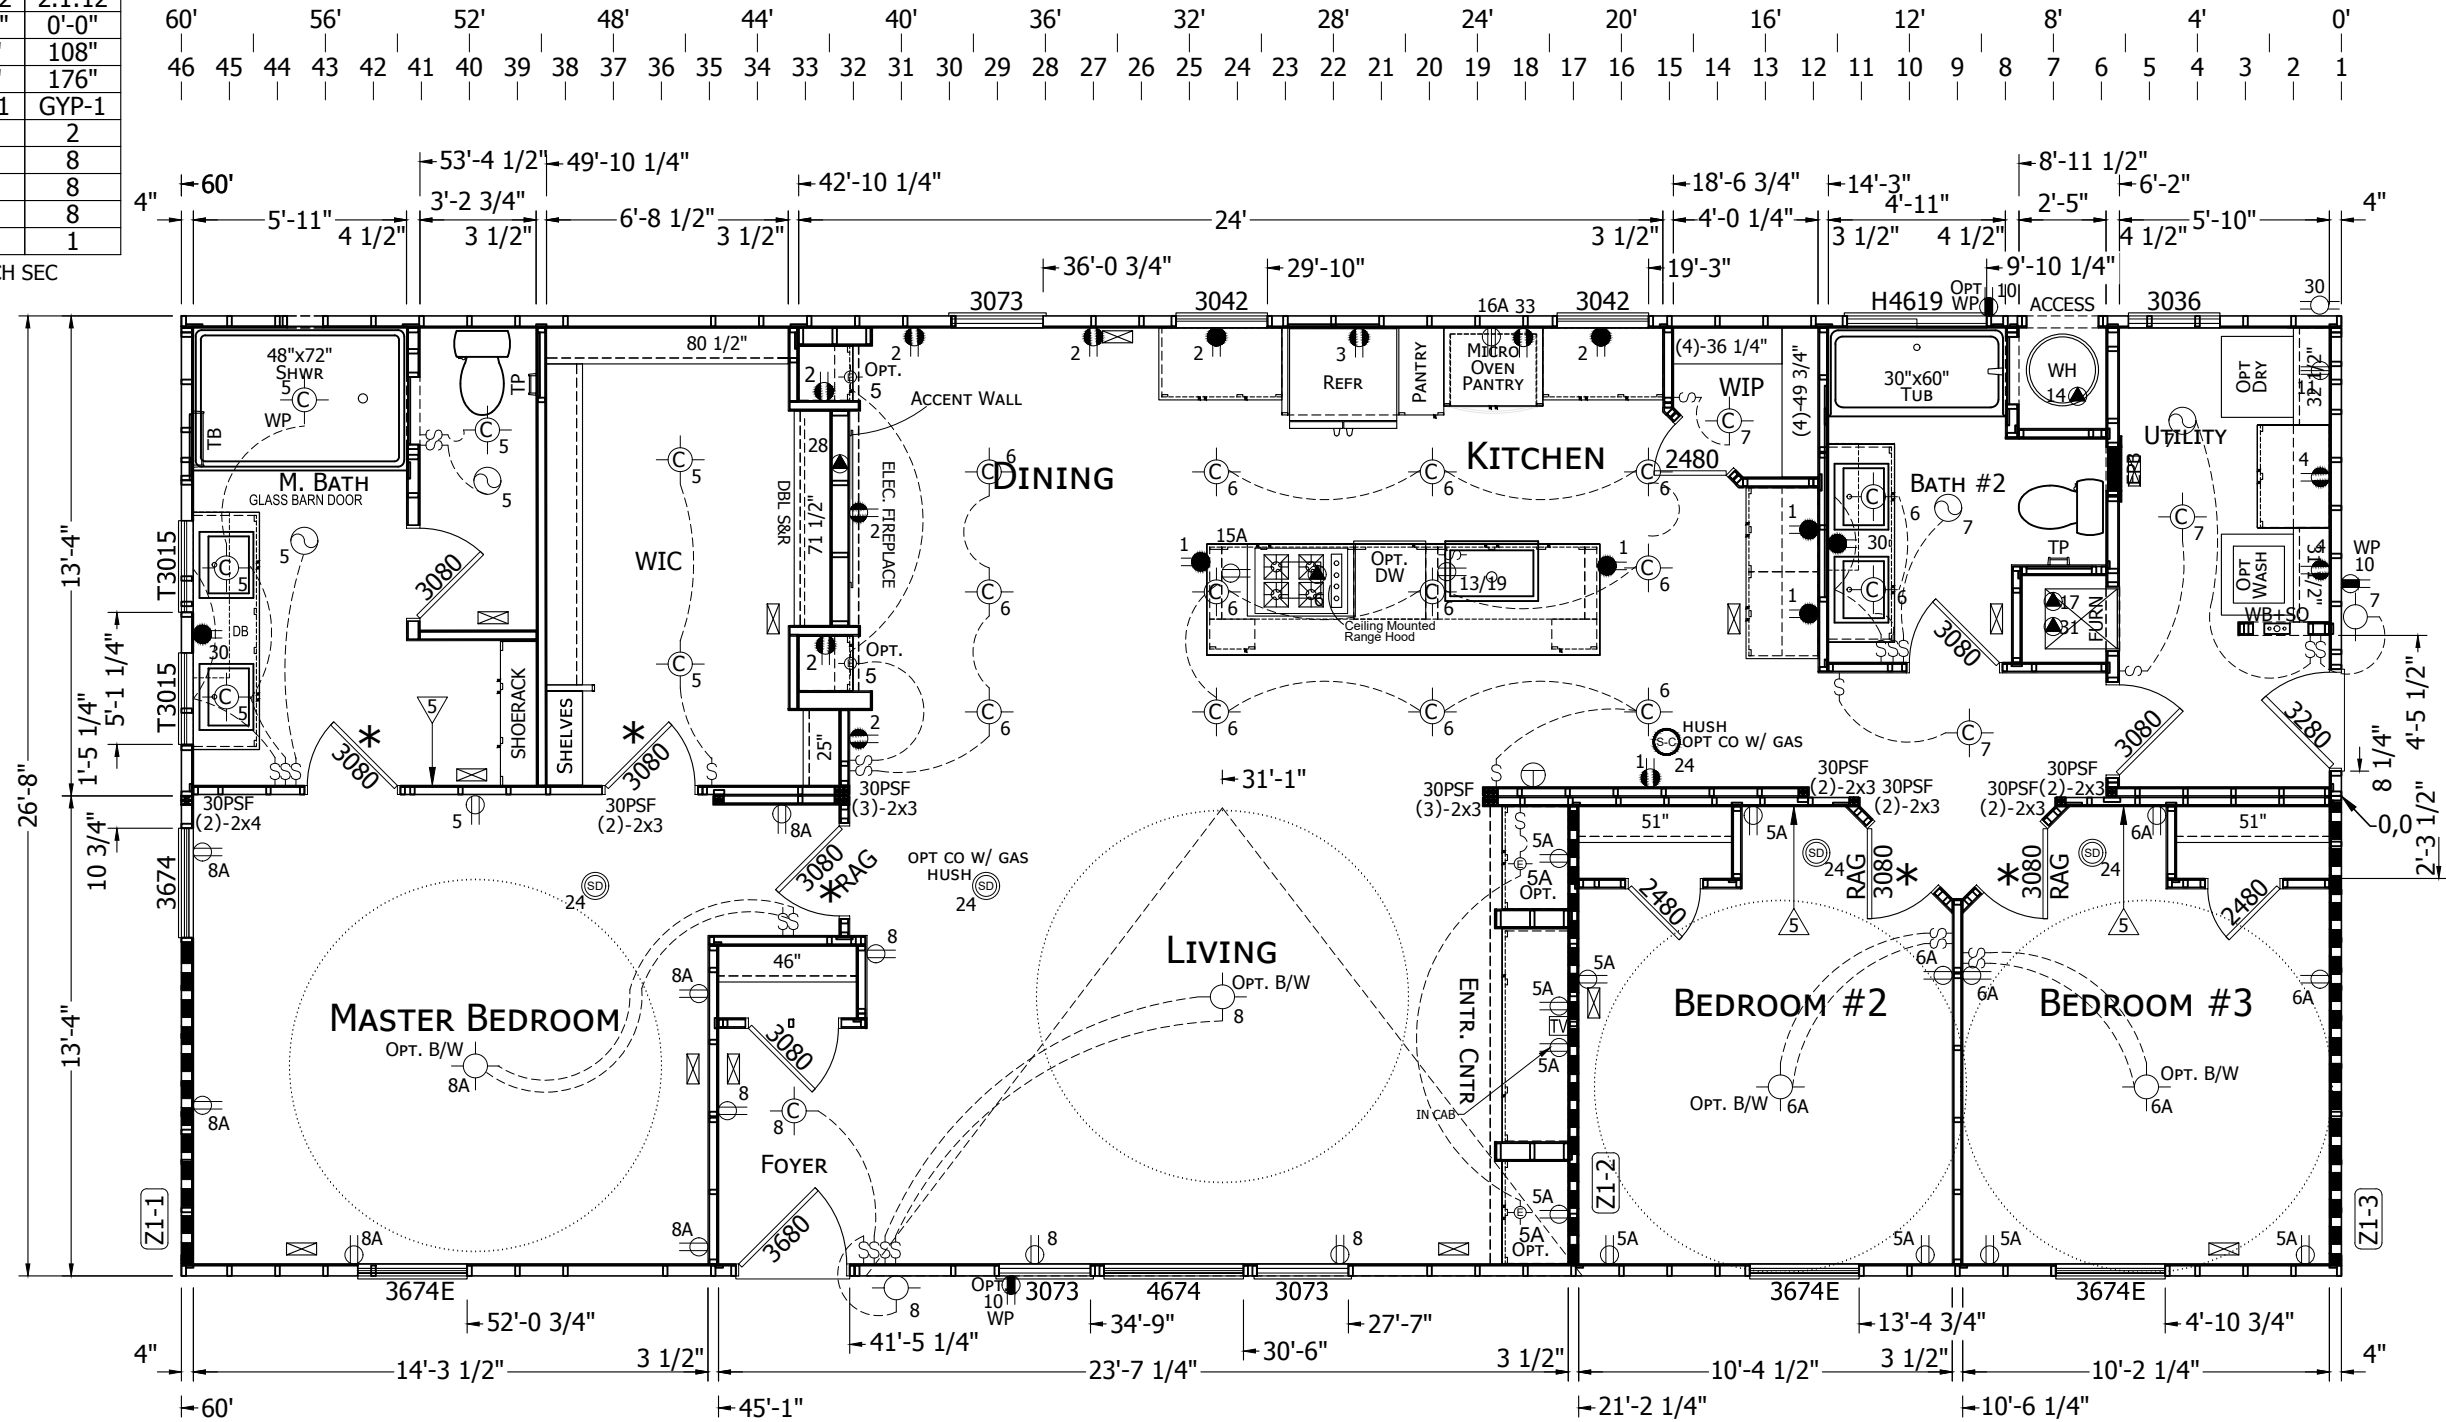

CHAMPION

MANUFACTURED BEAUTIFULLY™

6420 WEST ALLISON AVE. CHANDLER, AZ 85226

MODIFICATIONS

PROJECT:
157-2860H32A1D
ODYSSEY

DRAWN BY: STAFF

DATE: 02-17-21

SCALE: 3/16" = 1'-0"

TITLE:
FLOOR PLAN
ELECTRICAL PLAN

FILENAME: 157-2860H32A1D

SHEET:
AP-101
2860H32A1D

PROPRIETARY AND CONFIDENTIAL
THESE DRAWINGS AND SPECIFICATIONS ARE ORIGINAL,
PROPRIETARY AND CONFIDENTIAL MATERIALS OF CHAMPION.
COPYRIGHT © 1976-2021 BY CHAMPION