


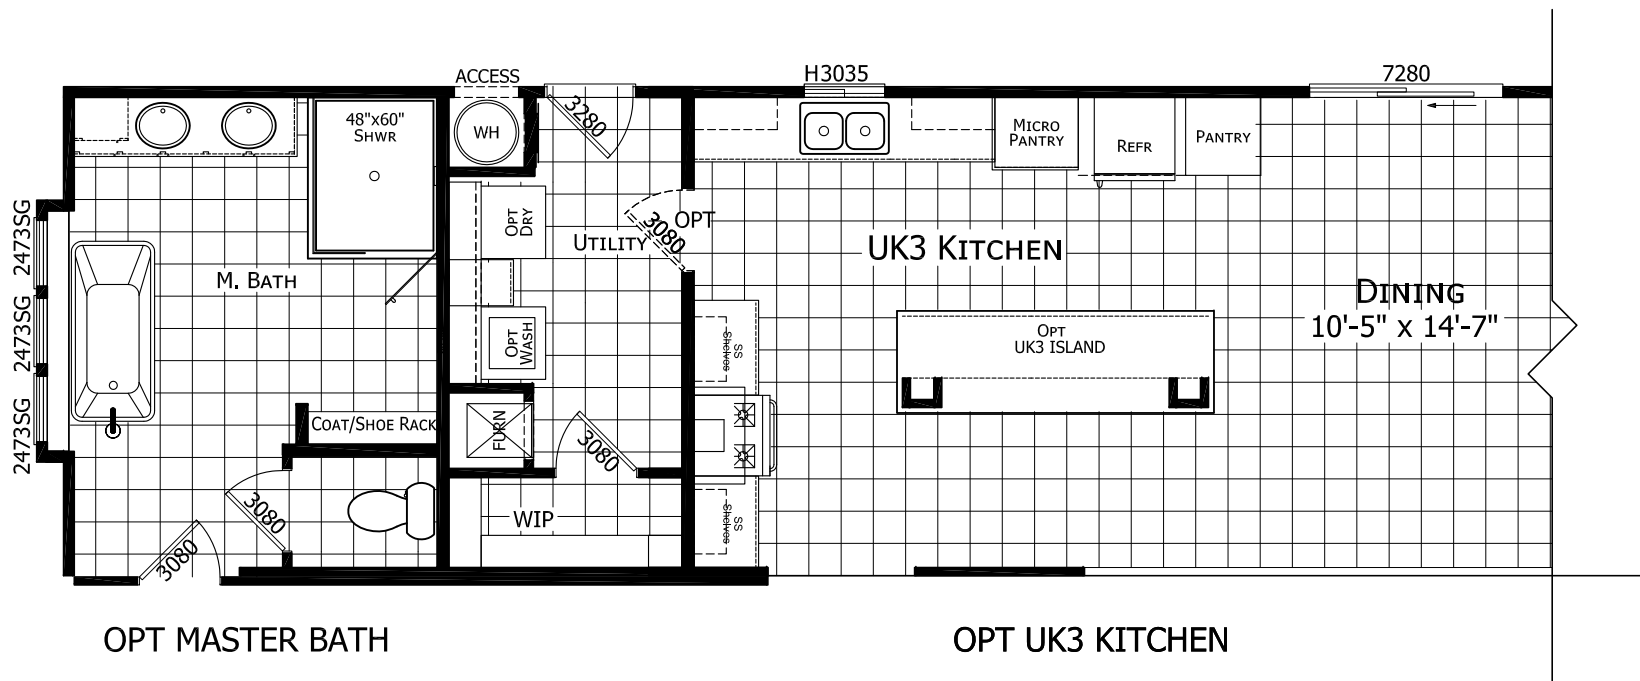

OPT MASTER BATH

OPT UK3 KITCHEN

INFORMATION ON THIS LITERATURE MAY VARY FROM THE ACTUAL HOME. WE RESERVE THE RIGHT TO MAKE CHANGES AT ANY TIME, WITHOUT NOTICE OR OBLIGATION.

CHAMPION

MANUFACTURED BEAUTIFULLY™

6420 WEST ALLISON AVE., CHANDLER, AZ 85226

MODIFICATIONS

PROJECT:
157CHAF3276H42039
76'-0" x 30'-4"
4 BD 2 BT

DRAWN BY: STAFF
DATE: 09-03-21
SCALE: 5/32" = 1'-0"

TITLE:
LITERATURE
PLAN

FILENAME: 3276H42039 (AF3276R)
AF3276R

SHEET:
L-102
157CHAF3276H42039

PROPRIETARY AND CONFIDENTIAL
THESE DRAWINGS AND SPECIFICATIONS ARE ORIGINAL
PROPRIETARY AND CONFIDENTIAL MATERIALS OF CHAMPION.
COPYRIGHT © 1976-2022 BY CHAMPION